


GROUND FLOOR PLAN

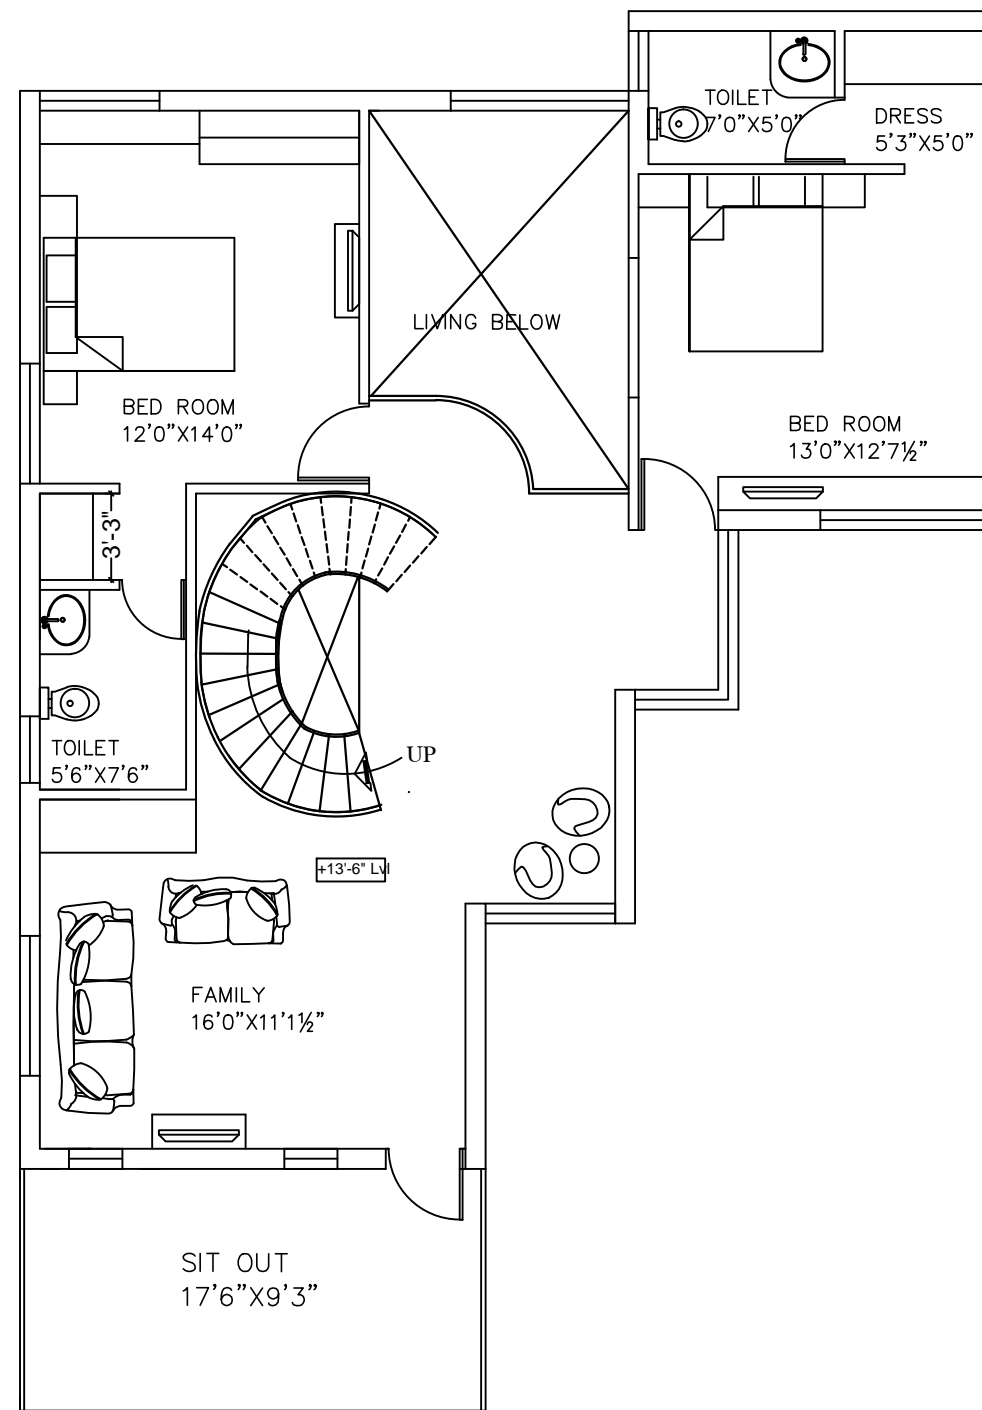

FIRST FLOOR PLAN

SITE AREA - 2400 SFT
 GROUND FLOOR AREA - 1349 SFT
 FIRST FLOOR AREA - 1179 SFT

ORIENTATION			
PROJECT	PROPOSED RESIDENCE FOR Mr.RAM PRASAD AT BANGALORE		
TITLE	SCHEMATIC DRAWING		
SCALE	DEALT	CHECKED BY	APPROVED BY
NOT TO SCALE	PADMA		FFJ
DATE	JOB No.:-		
04-03-2010	DWG No.:-		

ARCHITECTS: