


A

108 Sq.m. 4 Sides Open Booth (A)

一〇八平方米四邊通道攤位 (A)

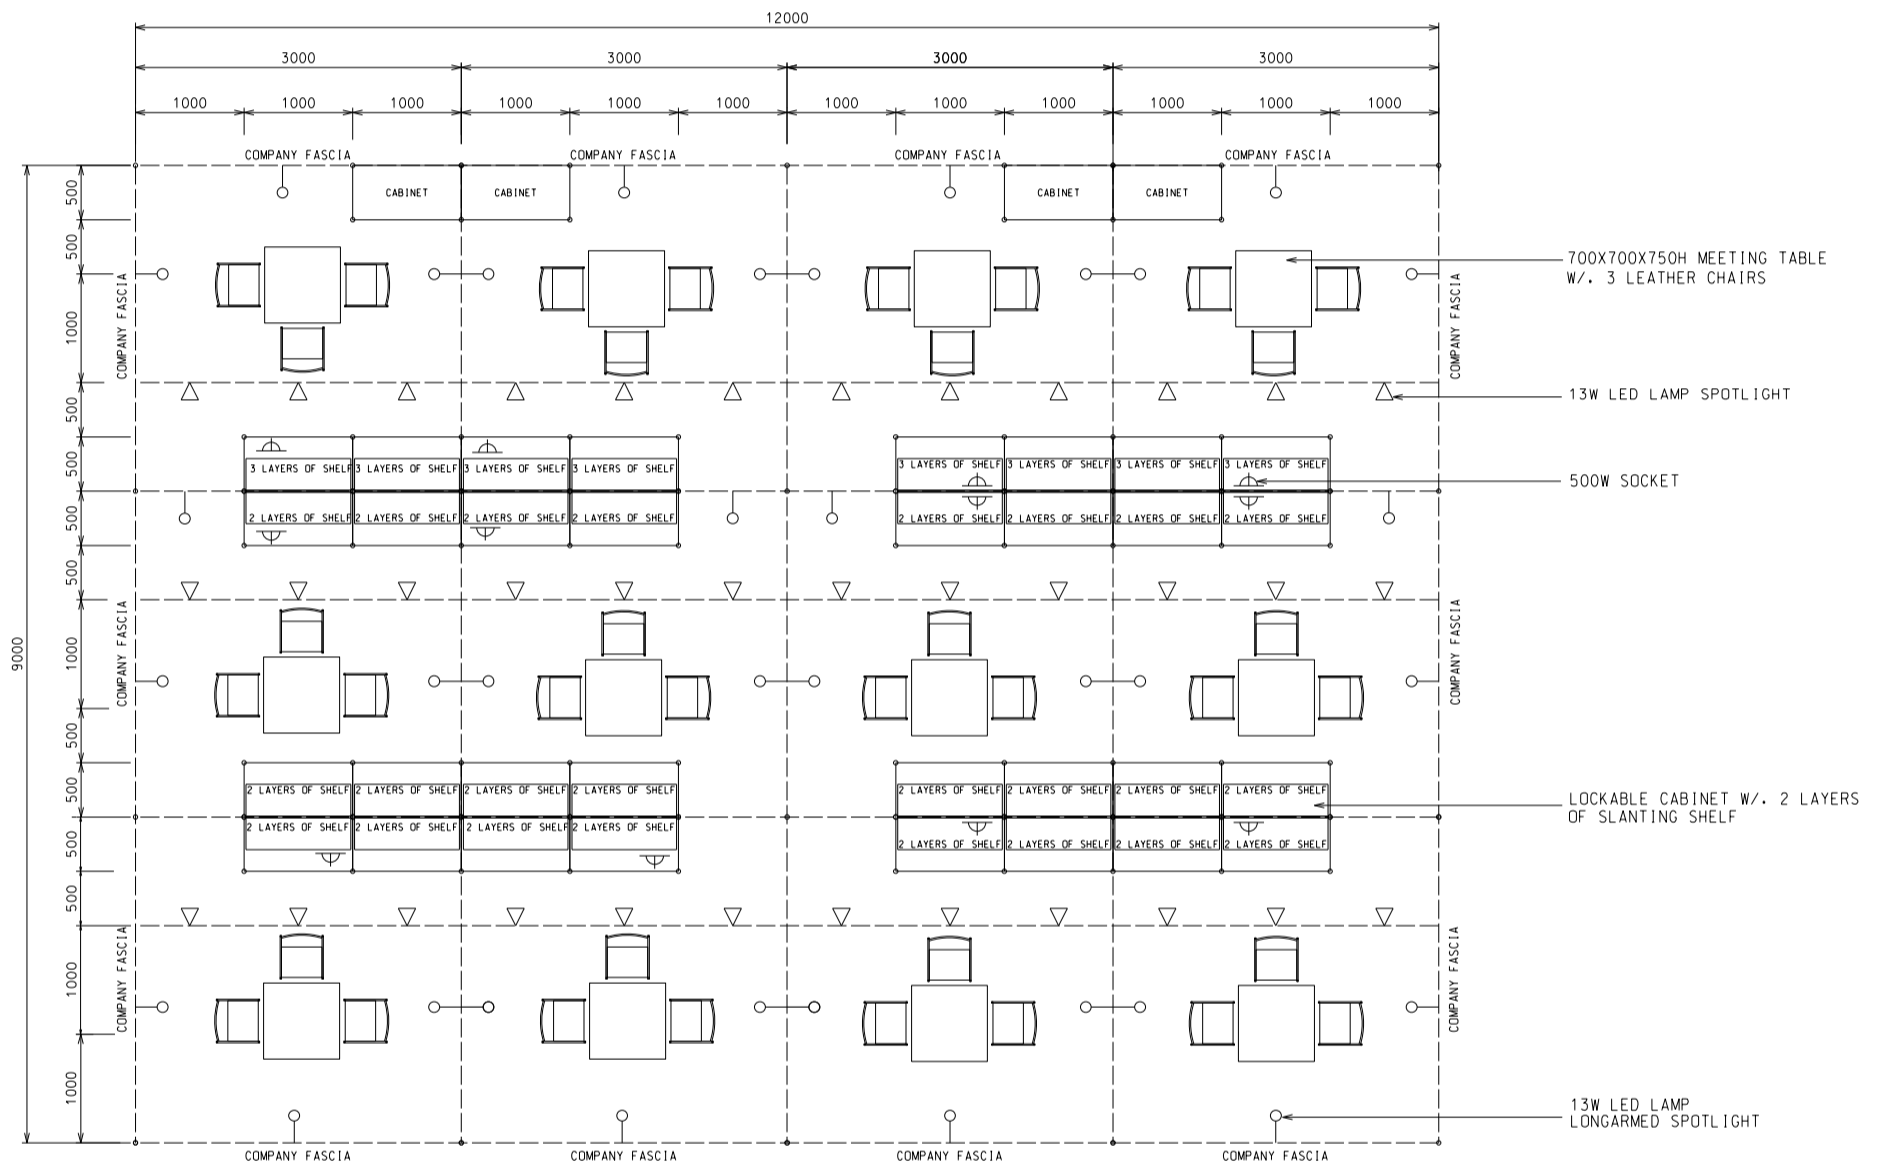

BOOTH SPECIFICATIONS		QTY.
	1000W x 500D x 750H CABINET	36
	2000W x 300D SLOPE WOODEN DISPLAY SHELF	32
	13W LED LAMP SPOTLIGHT (YELLOW LIGHT)	36
	13W LED LAMP LONGARMED SPOTLIGHT (YELLOW LIGHT)	36
	700W x 700D x 750H MEETING TABLE	12
	BLACK LEATHER CHAIR	36
	CEILING BEAM	71M
	500W SOCKET	12
	RUBBISH BIN & CARPET (108 sqm.)	


*The Hong Kong Trade Development Council reserves the right to change the configuration if necessary.

*如有需要，香港貿易發展局有權更改攤位結構。

B

108 Sq.m. Peninsula Booth (A)

一〇八平方米半島攤位 (A)

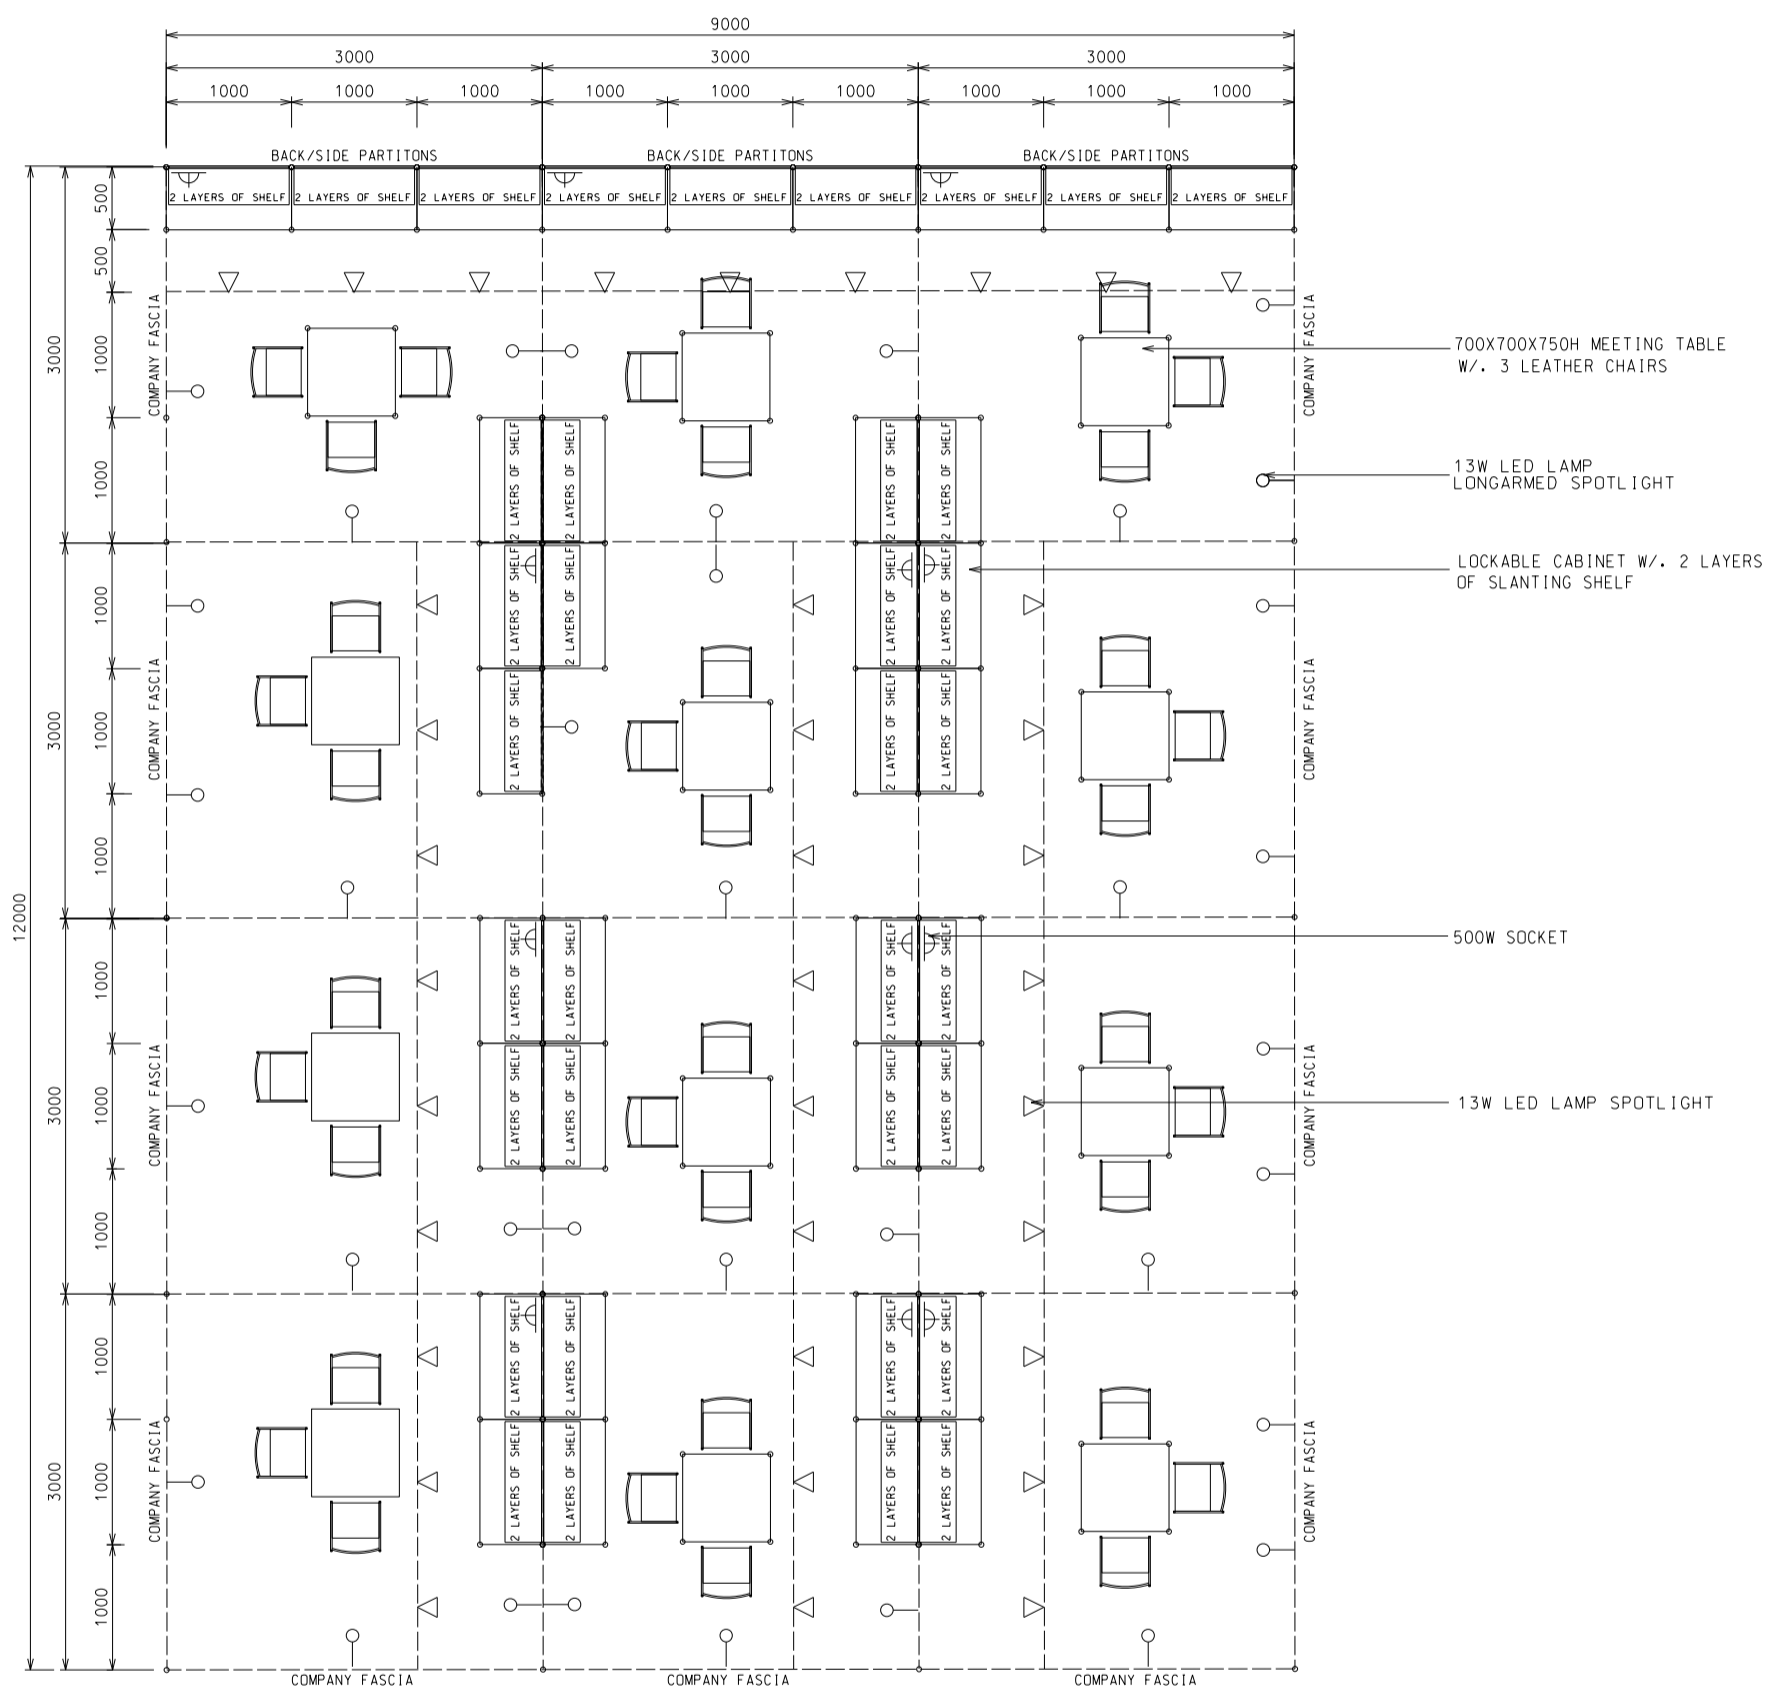

BOOTH SPECIFICATIONS		QTY.
	1000W x 500D x 750H CABINET	36
	3000W x 300D SLOPE WOODEN DISPLAY SHELF	12
	2000W x 300D SLOPE WOODEN DISPLAY SHELF	18
	13W LED LAMP SPOTLIGHT (YELLOW LIGHT)	36
	13W LED LAMP LONGARMED SPOTLIGHT (YELLOW LIGHT)	36
	700W x 700D x 750H MEETING TABLE	12
	BLACK LEATHER CHAIR	36
	CEILING BEAM	73M
	500W SOCKET	12
	RUBBISH BIN & CARPET (108sqm.)	


*The Hong Kong Trade Development Council reserves the right to change the configuration if necessary.

*如有需要，香港貿易發展局有權更改攤位結構。

C


108 Sq.m. 4 Sides Open Booth (A)

一〇八平方米四邊通道攤位 (A)

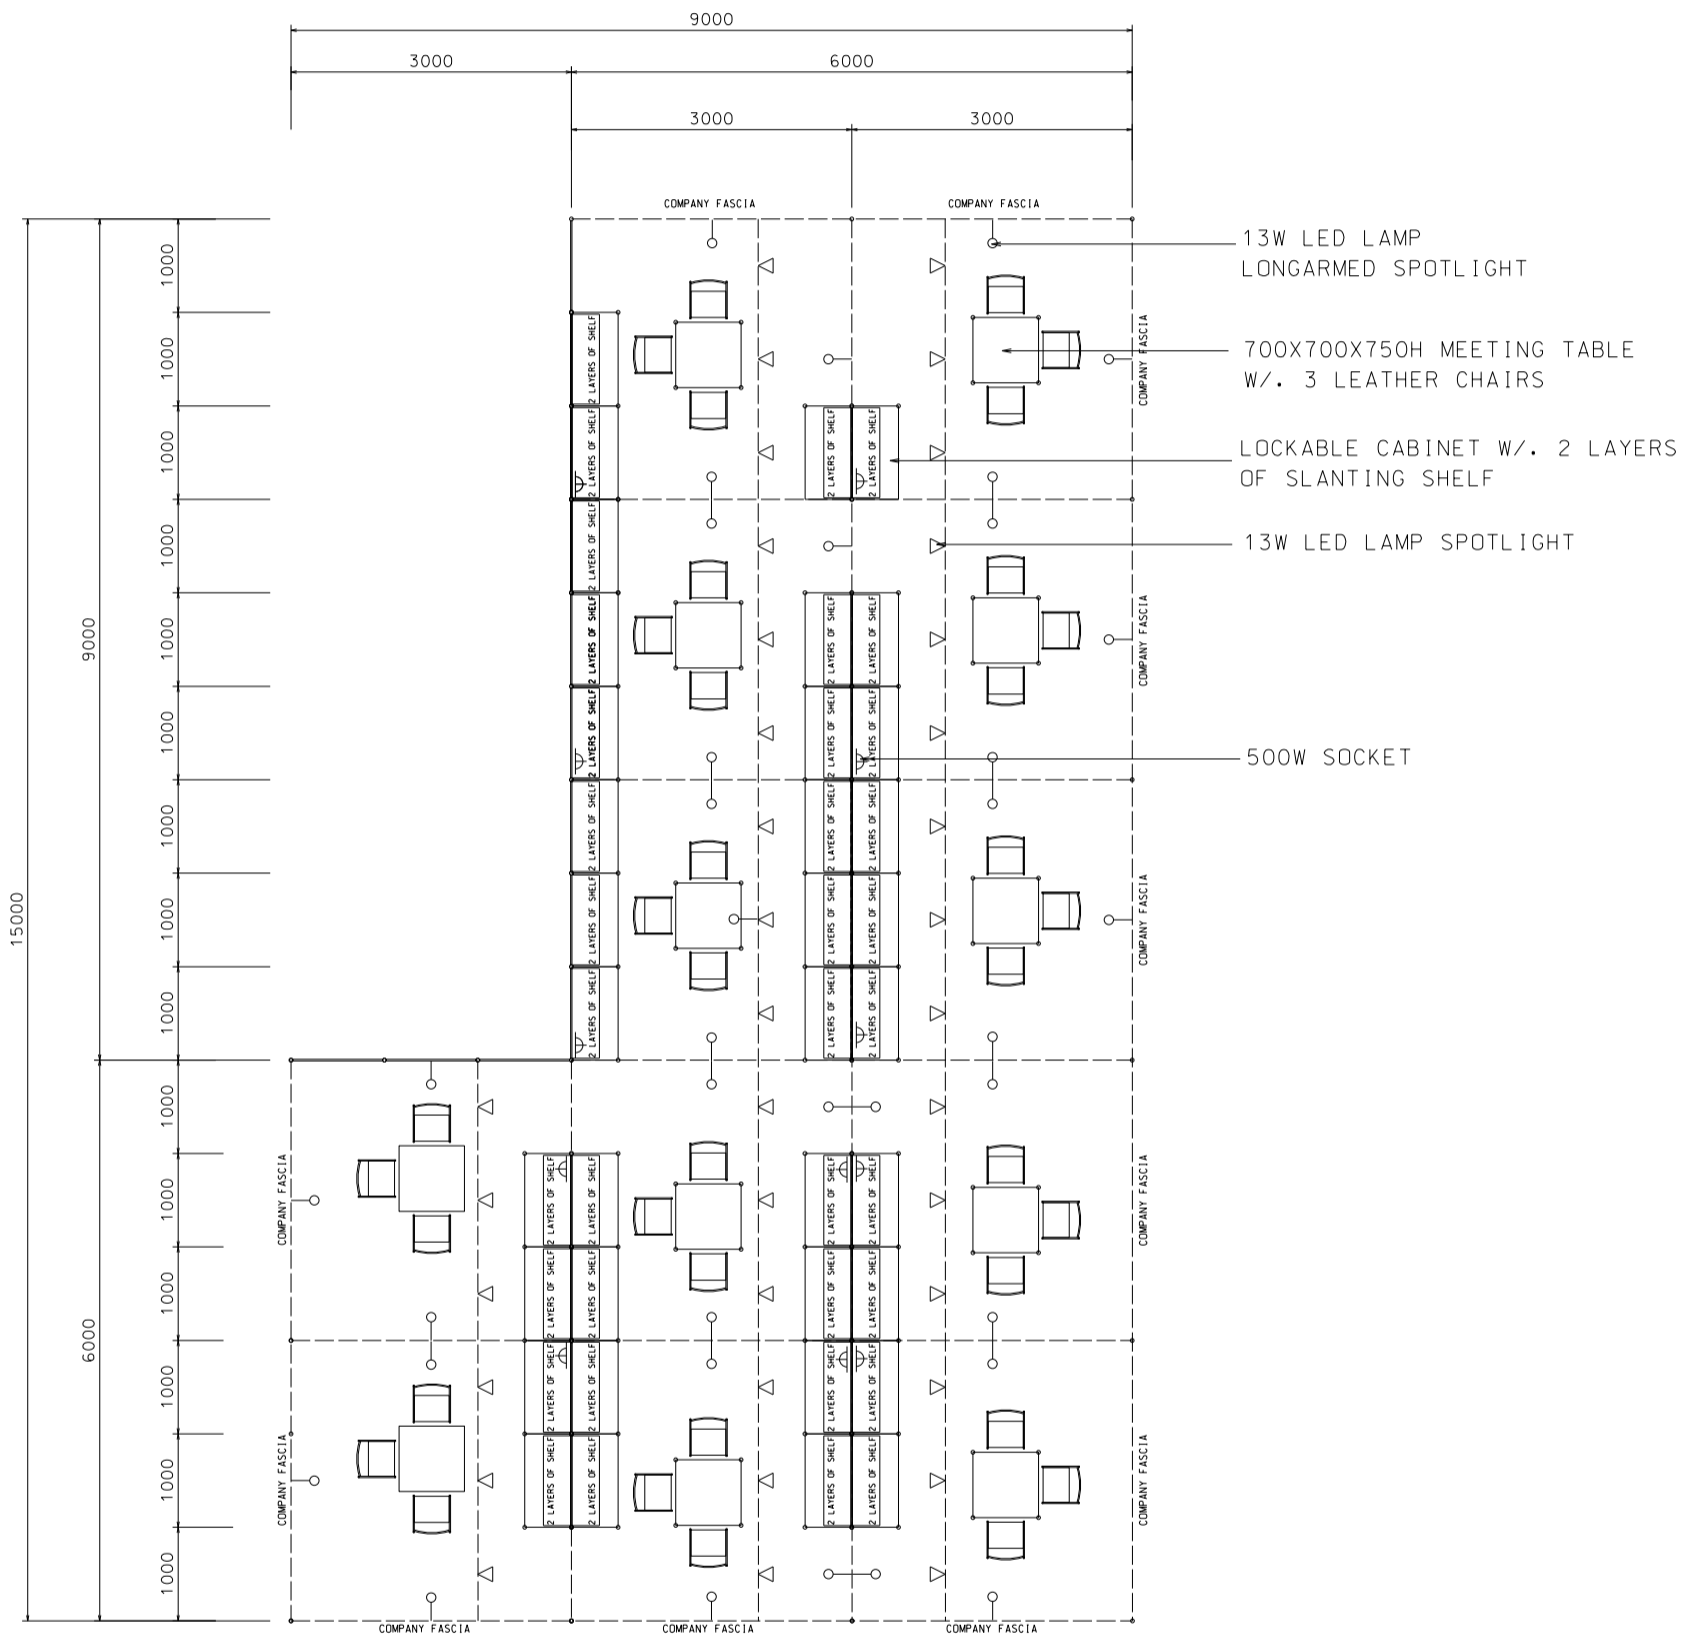

BOOTH SPECIFICATIONS		QTY.
	1000W x 500D x 750H CABINET	36
	1000W x 300D SLOPE WOODEN DISPLAY SHELF	4
	2000W x 300D SLOPE WOODEN DISPLAY SHELF	22
	3000W x 300D SLOPE WOODEN DISPLAY SHELF	8
	13W LED LAMP SPOTLIGHT (YELLOW LIGHT)	36
	13W LED LAMP LONGARMED SPOTLIGHT (YELLOW LIGHT)	36
	700W x 700D x 750H MEETING TABLE	12
	BLACK LEATHER CHAIR	36
	CEILING BEAM	70M
	500W SOCKET	12
	RUBBISH BIN & CARPET (108sqm.)	

108Sq.m. 4 Sides Open Booth (A) 一〇八平方米四邊開攤位 (A)

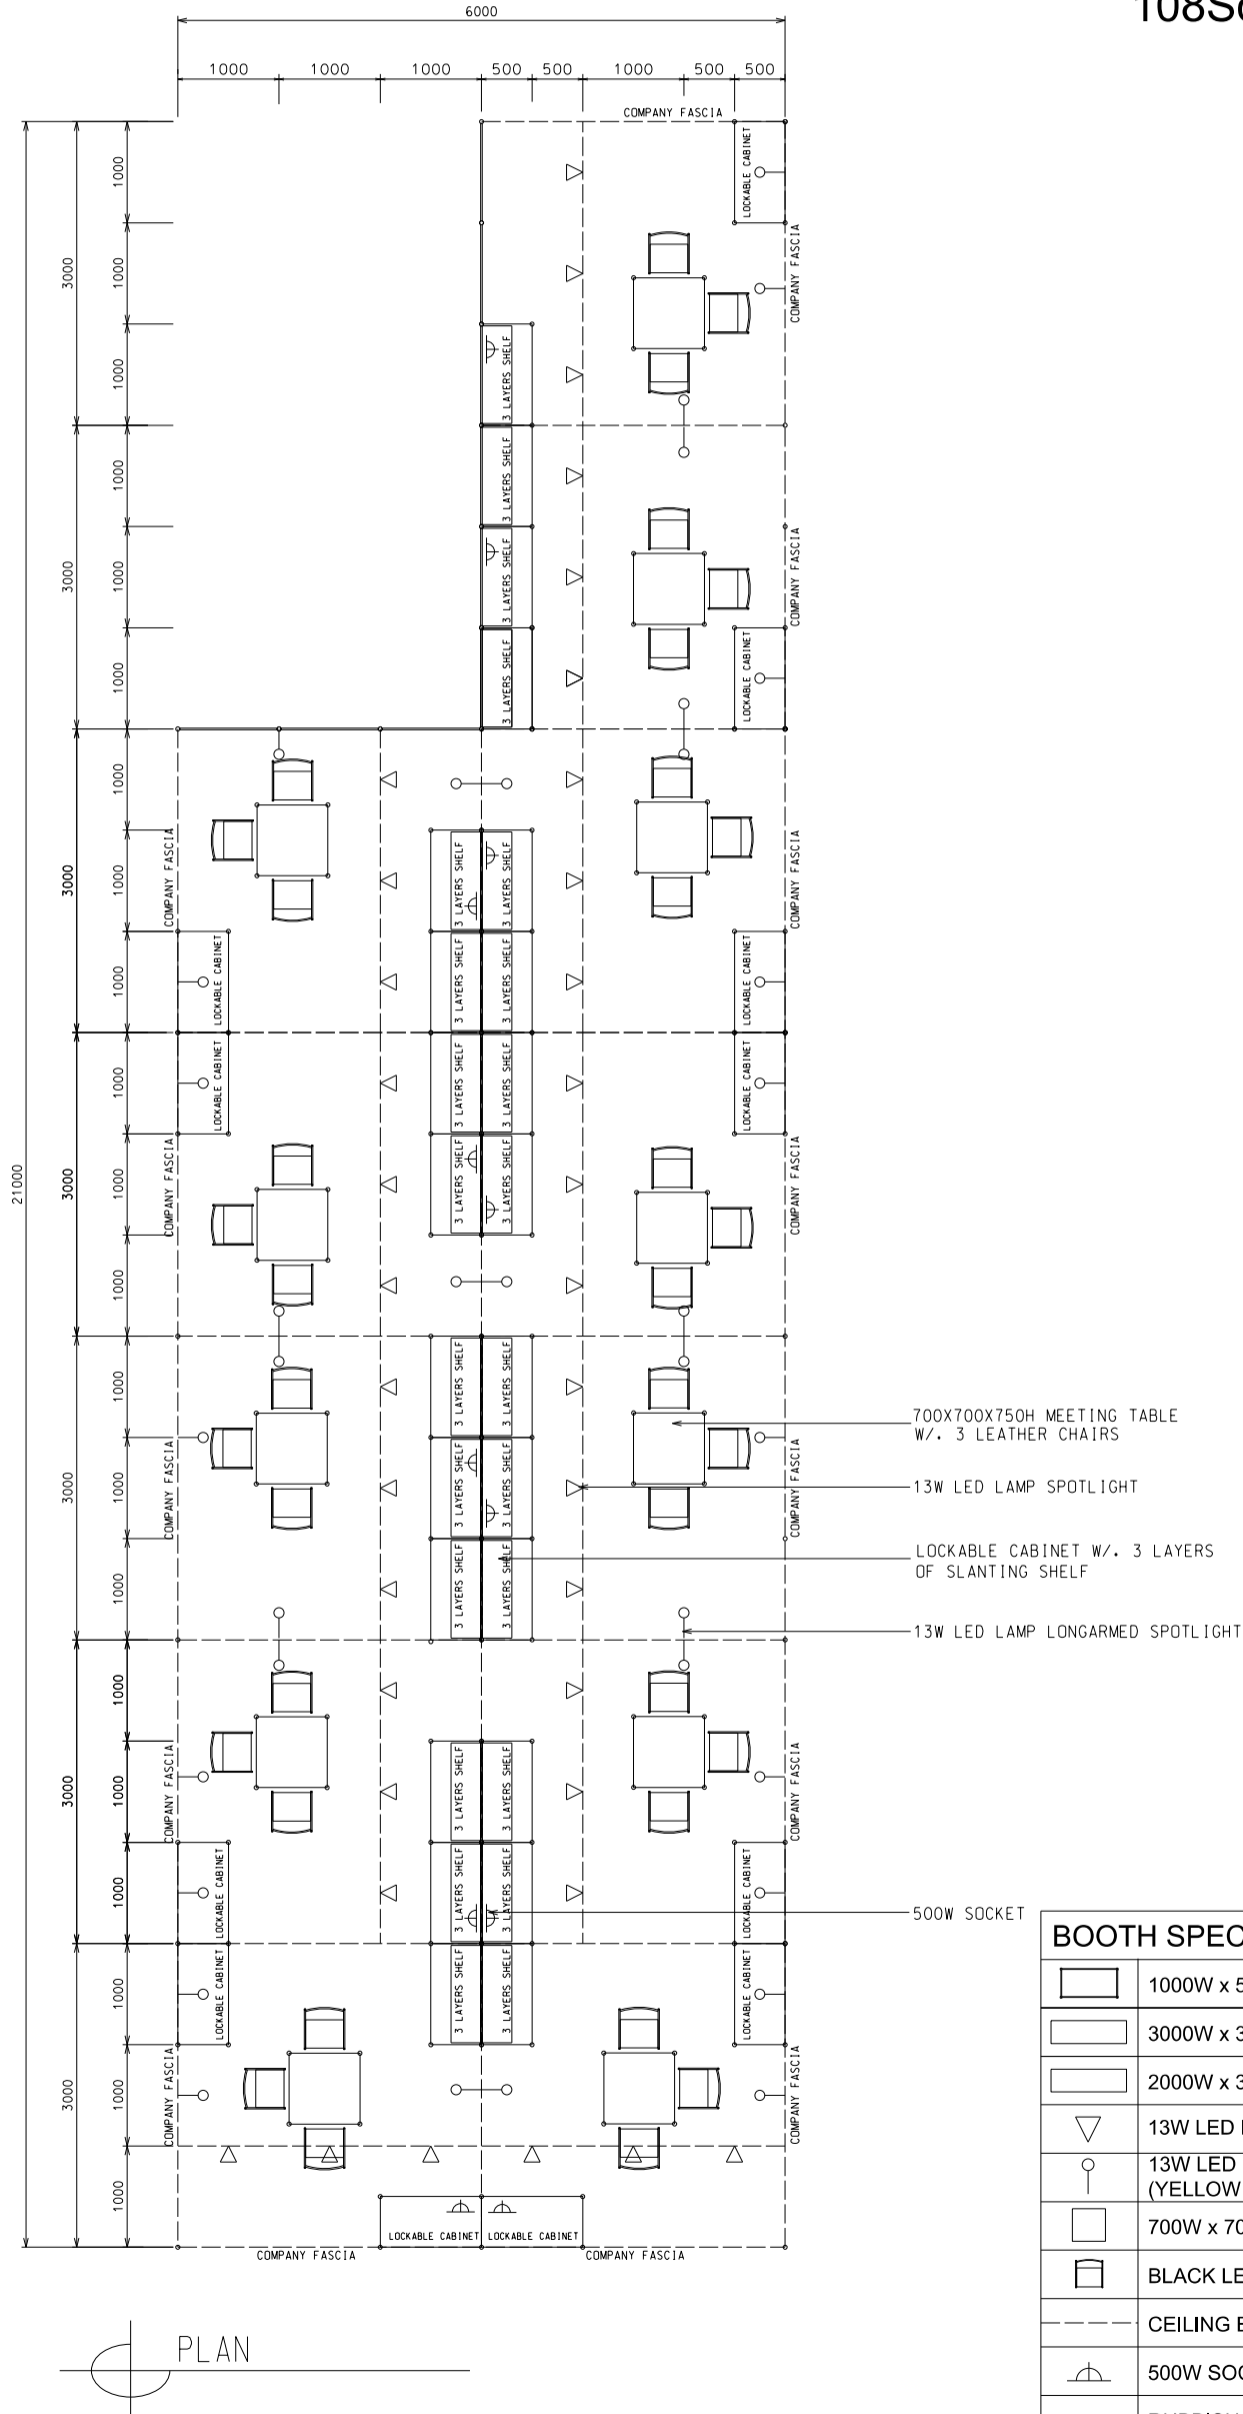

BOOTH SPECIFICATIONS		QTY.
	1000W x 500D x 750H CABINET	36
	3000W x 300D SLOPE WOODEN DISPLAY SHELF	12
	2000W x 300D SLOPE WOODEN DISPLAY SHELF	18
	13W LED LAMP SPOTLIGHT (YELLOW LIGHT)	36
	13W LED LAMP LONGARMED SPOTLIGHT (YELLOW LIGHT)	36
	700W x 700D x 750H MEETING TABLE	12
	BLACK LEATHER CHAIR	36
	CEILING BEAM	71M
	500W SOCKET	12
	RUBBISH BIN & CARPET (108sqm.)	

*The Hong Kong Trade Development Council reserves the right to change the configuration if necessary.

*如有需要，香港貿易發展局有權更改攤位結構。