

N.B.— The list of Jurors in Kegalle District Jurisdiction Areas in the year 2018 has been published in Part VI of this *Gazette* in Sinhala/
Tamil/English Language

ශ්‍රී ලංකා ප්‍රජාතාන්ත්‍රික සමාජවාදී ජනරජයේ ගැසට් පත්‍රය The Gazette of the Democratic Socialist Republic of Sri Lanka

අංක 2,066 - 2018 අප්‍රේල් මස 06 වැනි සිකුරාදා - 2018.04.06
No. 2,066 – FRIDAY, APRIL 06, 2018

(Published by Authority)

PART IV (B) — LOCAL GOVERNMENT

(Separate paging is given to each language of every Part in order that it may be filed separately)

		PAGE			PAGE
Posts - Vacant	...	448	Notices under the Local Authorities Elections Ordinance ...		—
Examinations, Results of Examinations, &c.	...	—	Revenue & Expenditure Returns	...	—
Notices - calling for Tenders	...	—	Budgets	...	—
Local Government Notifications	...	449	Miscellaneous Notices	...	477
By-Laws	...	—			

IMPORTANT NOTICE REGARDING ACCEPTANCE OF NOTICES FOR PUBLICATION IN THE WEEKLY “GAZETTE”

ATTENTION is drawn to the Notification appearing in the 1st week of every month, regarding the latest dates and times of acceptance of Notices for publication in the weekly *Gazettes*, at the end of every weekly *Gazette* of Democratic Socialist Republic of Sri Lanka.

All Notices to be published in the weekly *Gazettes* shall close at 12.00 noon of each Friday, two weeks before the date of publication. All Government Departments, Corporations, Boards, etc. are hereby advised that Notifications fixing closing dates and times of applications in respect of Post-vacancies, Examinations, Tender Notices and dates and times of Auction Sales, etc. should be prepared by giving adequate time both from the date of despatch of notices to Govt. Press and from the date of publication, thereby enabling those interested in the contents of such notices to actively and positively participate please note that inquiries and complaints made in respect of corrections pertaining to notification will not be entertained after **three months** from the date of publication.

All Notices to be published in the weekly *Gazette* should reach Government Press two weeks before the date of publication *i.e.* Notices for publication in the weekly *Gazette* of 27th April, 2018 should reach Government Press on or before 12.00 noon on 12th April, 2018.

Electronic Transactions Act, No. 19 of 2006 - Section 9

“Where any Act or Enactment provides that any proclamation, rule, regulation, order, by-law, notification or other matter shall be published in the Gazette, then such requirement shall be deemed to have been satisfied if such rule, regulation, order, by-law, notification or other matter is published in an electronic form of the Gazette.”.

GANGANI LIYANAGE,
Government Printer (Acting).

Department of Govt. Printing,
Colombo 08,
01st January, 2018.

This Gazette can be downloaded from www.documents.gov.lk



Posts – Vacant

DICKWELLA PRADESHIYA SABHA

APPLICATION called only the permanent residence of Dickwella Pradeshiya Sabha limits. Recruitment for vacancies under mentioned.

02. Applicant should complete the application below mentioned and post under registered post to Secretary, Pradeshiya Sabha, Dickwella on or before 2018.05.04

Serial No.	Position	Vacancy	Salary Scale	Educational Qualification
01	Work field labour	01	G. S. 3/2016 (PL-01 2016) Rs. 24,250- 250 x 10 - 270 x 10 - 300 x 10 - 330 x 12 - Rs. 36,140 implement from 2020.01.01 and salary will be as schedule ii of the above circular	Passes grade eight (year 9)
02	Health labour	07	G. S. 3/2016 - (PL-01 2016) Rs. 24,250 - 250 x 10 - 270 x 10 - 300 x 10 - 330x12- Rs. 36,410 implement from 2020.01.01 and salary will be as schedule ii of the above circular	Passes grade eight (year 9)
03	Watcher	01	G. S. 3/2016 (PL- 01 2016) Rs. 24,250 - 250 x 10 - 270 x 10 - 300 x 10- 330 x 12 - Rs. 36,410 implement from 2020.01.01 and salary will be as schedule ii of the above circular	passes GCE(O/L) 2 Credit with 6 subjects at least two turns

03. *Duty.*– The duties are basic services to the implement of the firm without technical knowledge. The head of the department/Recruitment officer can attribute any work of this kind. duties not implement according to the grade. Any services for this duty attribute by the head of the department to the any officers.

04. *Nature of the duty.*– Appointments are permanent and pensionable depended future government decision.

05. *Other qualification.*– Preference will be given for service experience and sports

06. *Experience.*– Work Experience in the relevent field.

07. *Age.*– Not less than 18 and not more the date of the application.

08. *Other.*– Should be a Sri Lankan and should be a permanent resident more than 03 years or 05 years resident in Southern Province at the date of application.

09. *Procedure of recruitment.*– Recruitment will be on result of the interview.

Main fields will be awarded	Maximum Marks
Educational Qaulification	30
Other qualification	10
Experience	10
Residence in the council area	45
Achievement at the interview	05

M. S. RATHNAWEERA,
Secretary,
Dickwella Pradeshiya Sabha.

Specimen Form of Application

DICKWELLA PRADESHIYA SABHA

APPLICATION FOR THE POST OF.....

For office use only

01. Name with initial :_____.
02. Names denoted by initials :_____.
03. NIC No. :_____.
04. Permanent Address :_____.
05. Postal Address :_____.
06. Nationality :_____.
07. District :_____.
08. Divisional Secretariat :_____.
09. Local Government Area :_____.
10. Date of Birth :_____.
11. Age as at 2018.05.03 :_____.
12. Educational Qualifications :_____.
13. Experiences :_____.
14. Other Qualifications :_____.
15. Have you ever been convicted by a Court of Law :_____.

I do hereby declare that the information provided by me in this application is true and accurate to the best of my knowledge. Furthermore, I am aware that in the event of my declaration made above being proved inaccurate I am disqualified before appointment and liable to be discontinued from service after appointment.

_____,
Signature of the candidate.

Date :_____.

04-326

Local Government Notifications

AKURANA PRADESIYA SABHA

Butchers Ordinance for the year 2018

BY virtue of power vested in me under Section 9 (3) of Pradeshiya sabha Act, No. 15 of 1987, in terms of power vested in Akurana Pradeshiya Sabha, under Section 152 of the said Act, it is hereby notified to the General public that I have decided the proposal under the 378/2017 numbered Resolution on the 12th day of March 2018.

In terms of Section 7(1) of the Butchers Ordinance it is hereby notified that the person referred to in the under mention Schedule, have applied to me the competent authority of the Akurana Pradeshiya Sabha for license to conduct beef trade stalls at the places indicated herein.

I do hereby notify that any person residing within the administrative limits of the Akurana Pradeshiya Sabha who desires to object the issue of license to conduct beef stalls in the places mentioned herein are hereby called upon to furnish to me under Registered post or in person in duplicate within 04 weeks of this *Gazette* notification written statement of the ground of their objection.

T. S. RAJAPAKSA,
Secretary,
Akurana Pradeshiya Sabha.

Akurana Pradeshiya Sabha office,
21st of March 2018.

SCHEDULE

	<i>Name of applicant</i>	<i>Proposed place of beef stall</i>
01	Mr. A. A. M. Zarook	No. 65, Udaweliketiya, Bulugohotenna Akurana.

04-323

RUWANWELLA PRADESHIYA SABHA

Notice in respect of Naming of Roads

IT is hereby noticed to the general public that the road indicated in the following schedule will be declared as "K.R. Gunasekara Mawatha" as per the decision taken by the Secretary of the Ruwanwella Pradeshiya sabha on 24.05.2017 on which the approval has been granted by the Hon. Governor of the Sabaragamuwa province by his letter dated 01.02.2018 by virtue of powers vested in it under the Naming of Streets and Control of the Erection of Monument Act, No. 04 of 1975 and section 198 to be read with section 9.3 of the Pradeshiya Sabha Act, No. 15 of 1987

<i>Serial No.</i>	<i>Description of the road named</i>	<i>Proposed Name</i>
01	The road starting near the main road situated in front of the Sri Visudharama Temple Wendala and leading to the connecting place of Kehelbaddala Road passing community Hall at Wendala.	K.R. Gunasekara Mawatha

K.J. HEMAMALA,
Secretary,
Ruwanwella Pradeshiya Sabha.

04-263

PRADESHIYA SABHA RIDEEGAMA

Notification made under Section 24(1) of Pradeshiya Sabha Act, No. 15 of 1987

IT is hereby notified that the thoroughfare set out in following Plan No. 7466 prepared by the Pradeshiya Sabha Rideegama of Kurunegala District in the North Western Province is declared as a thoroughfare owned by the Pradeshiya Sabha Rideegama in terms of section 24(1) of Pradeshiya Sabha Act, No. 15 of 1987.

02. If any objection is forwarded by the claiming parties as titleholders of the relevant lands regarding this thoroughfare which has already been surveyed and put marks; it is hereby notified that action should be taken in terms of Section 24(2) of Pradeshiya Sabha Act, No. 15 of 1987 to confirm their claim during a month from the date of publication of this notification.

03. It is hereby notified and declared for the public information that if any objection is not received during this period the following thoroughfare will be accepted and maintained as a thoroughfare owned by the Pradeshiya Sabha Rideegama.

J.A. AJITH KUMARASINGHA,
Secretary,
Pradeshiya Sabha, Rideegama.

Pradeshiya Sabha Rideegama,
27th November, 2017.

BOWATHTHEGEDARA ROAD

<i>Name of the Road</i>	<i>Beginning of the Road</i>	<i>End of the Road</i>	<i>Names of the owners of the land at the left side of the road from the beginning to the end</i>	<i>Names of the owners of the land at the right side of the road from the beginning to the end</i>	<i>Grama Niladhari Division and the Division No.</i>	<i>Length of the road</i>	<i>Width of the Road</i>
Bowaththegedara Road	Near from the house of Mr. M.D. Somasiri	Land claimed by Mrs. R.M. Bandara Menike	1. Mr. N.T. Lasantha Doranepola 2. Ms. H.M. Anurudhdhika Thilakarathne 3. Mr. H.M. Lasantha Kumara Thilakarathna 4. Mrs. B.M. Padmini Shanthi Kumari 5. Mrs. R.M. Bandaramenike	1. Mr. M.D. Yohan Tharaka Somasiri 2. Mr. M.D. Chaminda Jayarathna 3. Mr. M.D. Nimal Gunarathna 4. Mrs. S. D. Sumanawathi 5. Mr. S.D. Lalith Premarathna 6. Mr. S.D. Kamalawathi 7. Mr. S.D. Ashoka Nilmini 8. Mr. R.M. Bandaramenike	Doranepola 615	594 ft	10 ft

04-262

MUNICIPAL COUNCIL BADULLA

Notice under Section 48(1) of the Municipal Councils Ordinance No. 16 of 1947

IT was decided by the approval of the management committee dated 30.08.2017 number 9/12 that for the benefit of the public the rights of administration of the road mentioned in the Schedule below are to be carried out by the Badulla Municipal Council in the Badulla District of the Uva Province in terms of Section 48(1) of the Municipal Councils Ordinance No. 16 of 1947.

It is hereby notified that if any objections are to be raised by the public of the area or any person desired to claim the ownership for the lands of that road they should submit their objections or claim with evidence in writing to the Municipal Council within 30 days from the date of this notice published in the *Gazette*.

I hereby inform that if no actions have been taken according to this notice within the said period, it will be considered as no objections raised and step will be taken to announce that the road mentioned in the said Schedule as published in this Gazette notification will be administered and deemed as belonging to the Badulla Municipal Council.

Authorized Municipal Commissioner,
under clause 286"A" of the Municipal Ordinance,
Municipal Council Badulla.

At the office of the Municipal Council,
Badulla,
On 17th of March, 2018.

SCHEDULE

<i>Serial No.</i>	<i>Name of the Road</i>	<i>Place of beginning</i>	<i>Place of ending</i>	<i>Assessment numbers on the left side</i>	<i>Assessment numbers on the right side</i>	<i>Length metres</i>	<i>Breadth metres</i>
01	Kalugalpitiya Nanayakkarawatta Margaya	After going into 80 meters Raththagewattha margaya	Assessment No. 7/52 roundabout near the house of Gyani Prasangika	Assessment Number 71/52, 71/51, 65/1, 71/48, 65/1	Assessment number 71/53, 71/54, 71/55	22.5m.	First 10.0m. 3.6m. Remaining 12.5m. - 6.0m.

04-165

SORANATHOTA PRADESHIYA SABHA

Notice under clause 24 (1) of the Pradeshiya Sabha Act, No. 15 of 1987

IT is hereby notified that the roads mentioned in the schedules given below situated within the area of authority of the Soranathota Pradeshiya Saba in the Badulla District of the Uva Province will be announced as belonging to the Soranathota Pradeshiya Sabha, according to the clause 24 (1) of the Pradeshiya Sabha Act, No. 15 of 1987.

02. It is hereby notified that if any objections are to be raised by the parties claiming the ownership of the lands of the relevant roads, presently surveyed and marked by the Pradeshiya Sabha, they should submit their objections to prove their ownership within one month from the date this notice is published, to take actions according to the clause 24 (2) of the Pradeshiya Sabha Act, No. 15 of 1987.

03. I hereby declare, for the information of the general public that if no objections are forwarded within the period, the following roads will be administered and deemed as belonging to the Soranathota Pradeshiya Sabha.

L. G. R. SHANTHILATHA,
Secretary,
Soranathota Pradeshiya Sabha.

At the Office of the Soranathota Pradeshiya Sabha,
On 28th February 2018.

SCHEDULES

01. The name of the road - Suhada Mawatha
The beginning of the road - Rideepana Estate Road
The end of the road - Mr. B. M. J. Bandara's Land

The name and the No. of the grama sevaka division - Rideepana 26 C

The length of the road - 160 metres

The breadth of the road - 12 feet

The names of the land owners on the left side of the the from the beginning to the end.

The Vocational training centre of Soranathota.

Mr. R.M. Senevirathna

Mr. S. Jhans

Mr. G. Sevasamy

Mr. R. D. Piyasena

The names of the land owners on the right side of the road from the beginning to the end.


Mr. K. M. Abeyrathna

Mr. R. M. Punchibanda,

Mr. G. Sivasamy

Mr. T. Dewadasan

Mr. R. Kadurugamuwa.

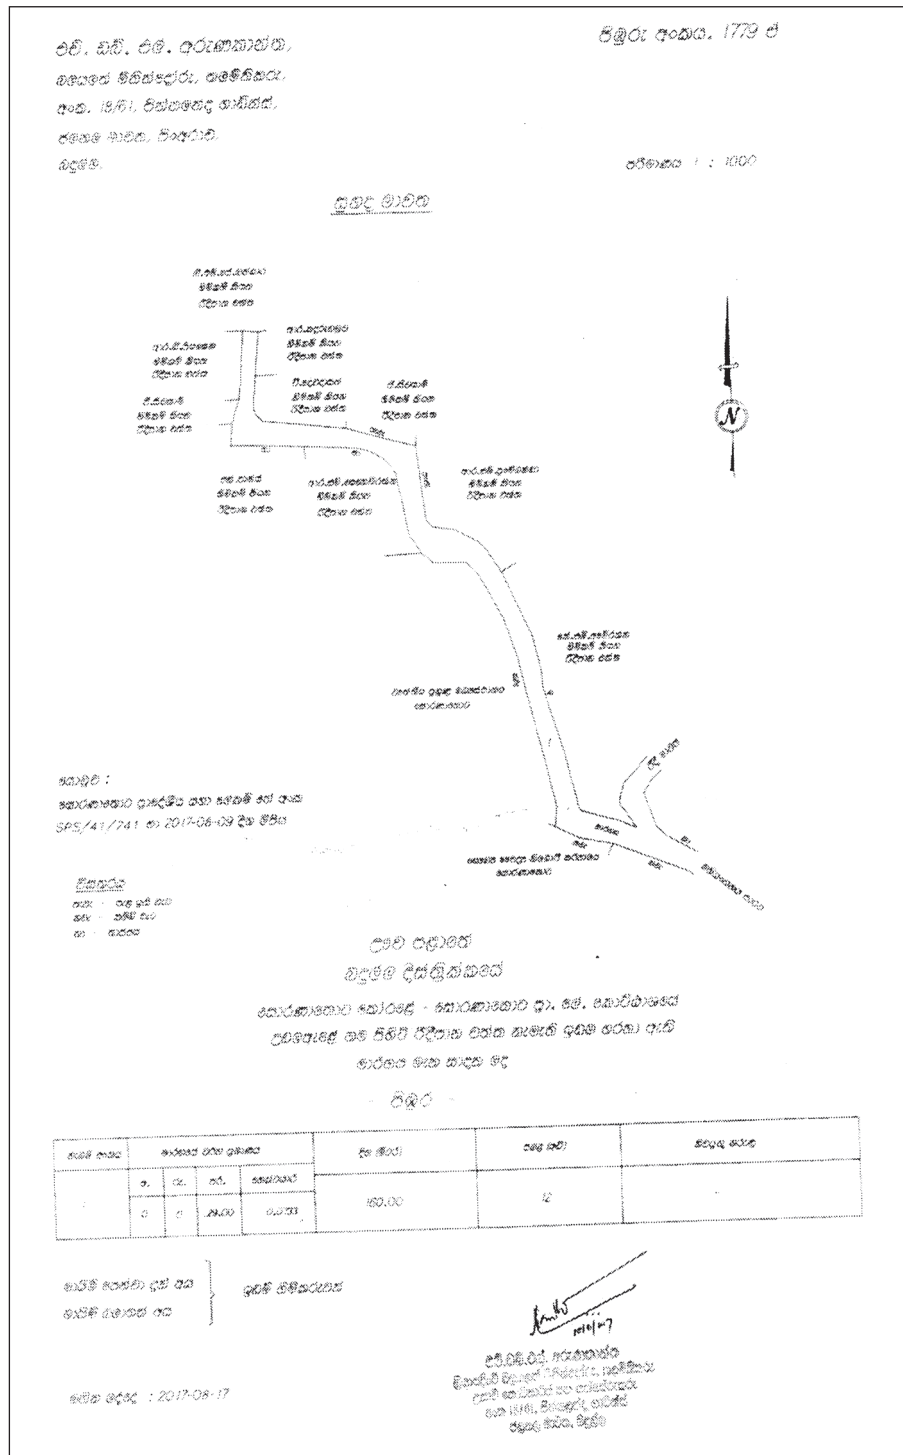

02. The name of the road - Ridee Mawatha
The beginning of the road - Rideepana Estate Road.
The end of the road - Dunhinda Estate Road.

The name and the No. of the grama Sevaka division - Rideepana 26 C


The length of the road - 530 metres
The breadth of the road - 12 feet

The names of the land owners on the left side of the road from the beginning to the end,

Mr. K. M. Abeyrathna
Mr. R. M. Punchibanda
Mr. N. K. Rathnayaka
Mr. Chamila
Mr. Ajith
Mr. Aruna Priyashantha
Mr. Roshan Sampath

The names of the land owners on the right side of the road from the beginning to the end

Mr. Wiman Jayasekara,
Mr. Dhanapala
Mr. Somathissa,
Mr. S. H. M. Fernando
Mrs. Dayawathie
Mr. Chaminda
Mr. Sirisena

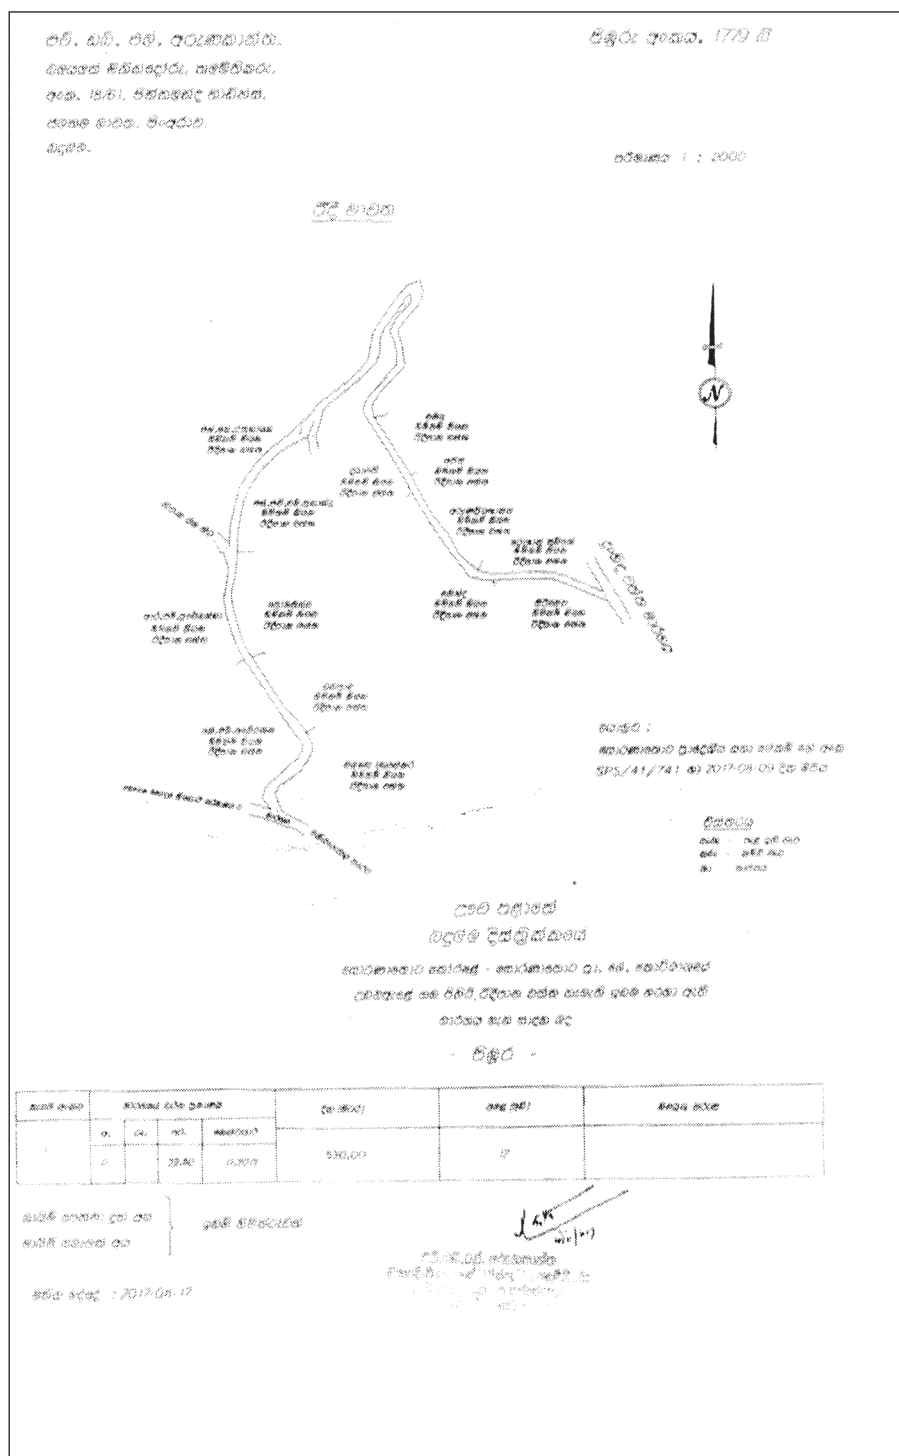

03. The name of the road - Family Health Services Officer's Office Mawatha
The beginning of the road - Dunhinda Estate Road
The end of the road - The land of the Badulla Municipal Council

The name and the No. of the grama Sevaka division : Rideepana 26C

The length of the road - 550 metres

The breadth of the road - 12 feet

The names of the land owners on the left side of the road from the beginning to the end.

Mrs. Thilakawathie

Mr. R. D. S. Randeniya

The names of the land owners on the right side of the road from the beginning to the end.

Mr. A. Jothirajah

Mr. Selvarajah

Mr. Sami


Mrs. J. Haniffa

Mrs. Chandani

Mr. Wijesinghe

Mr. Ariyapala

Mr. A. Yogarathnam.

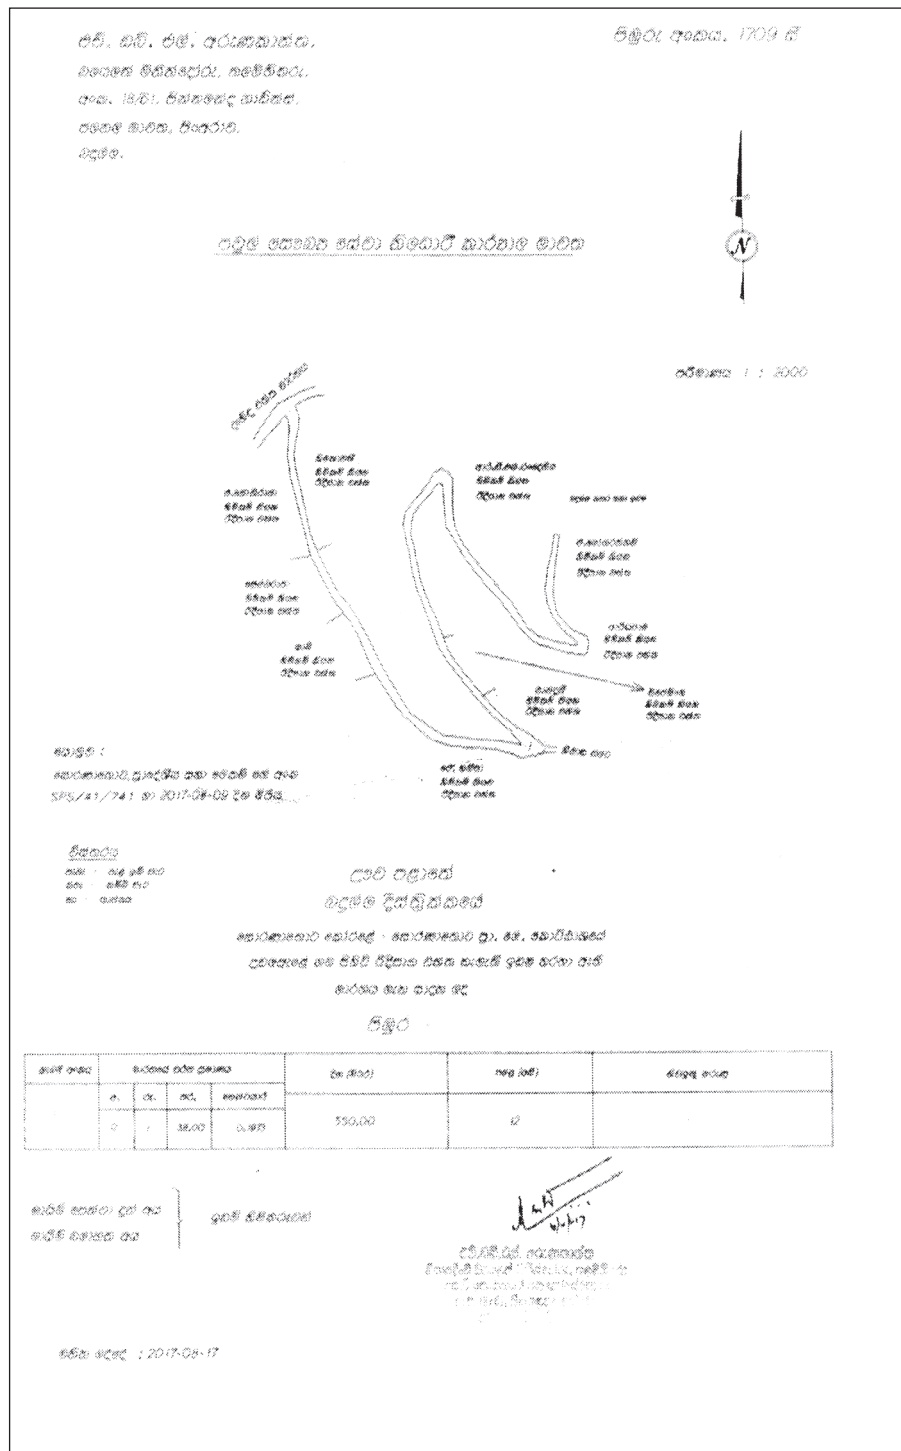

04. The name of the Road - Ridipana Medapathana Road.
The beginning of the Road - Badulla - Mahiyangana Main Road.
The end of the Road - Medapathana

The name of the No. of the Grama Sevaka Division - Rideepana 26C

The length of the road - 790 metres

The breadth of the road - 15 feet

The names of the land owners on the left side of the road from the beginning to the end :

The Divisional Secretary Office of Sorarathota.

Mr. Wasantha Khan

Mr. Randeniya

Mr. D. M. S. Sugathapala

Mrs. R. Aasika

Mr. Wasantha Khan

Mr. Udaya Kumara

Mr. Senadeera

Mr. Sunil Dias

Mr. R. Mutthulingam

Mr. Rathnasiri

Mrs. M. D. Kumari

The names of the land owners on the right side of the road from the beginning to the end :

Mr. M. A. S. Perera

Mr. T. W. Yapa

Mr. Wasantha Khan


Pechchi Amman Kovil

Mr. Wasantha Khan

Mr. Sugathapala

Mr. Cyril Attanayaka

Mr. K. Hettikanda

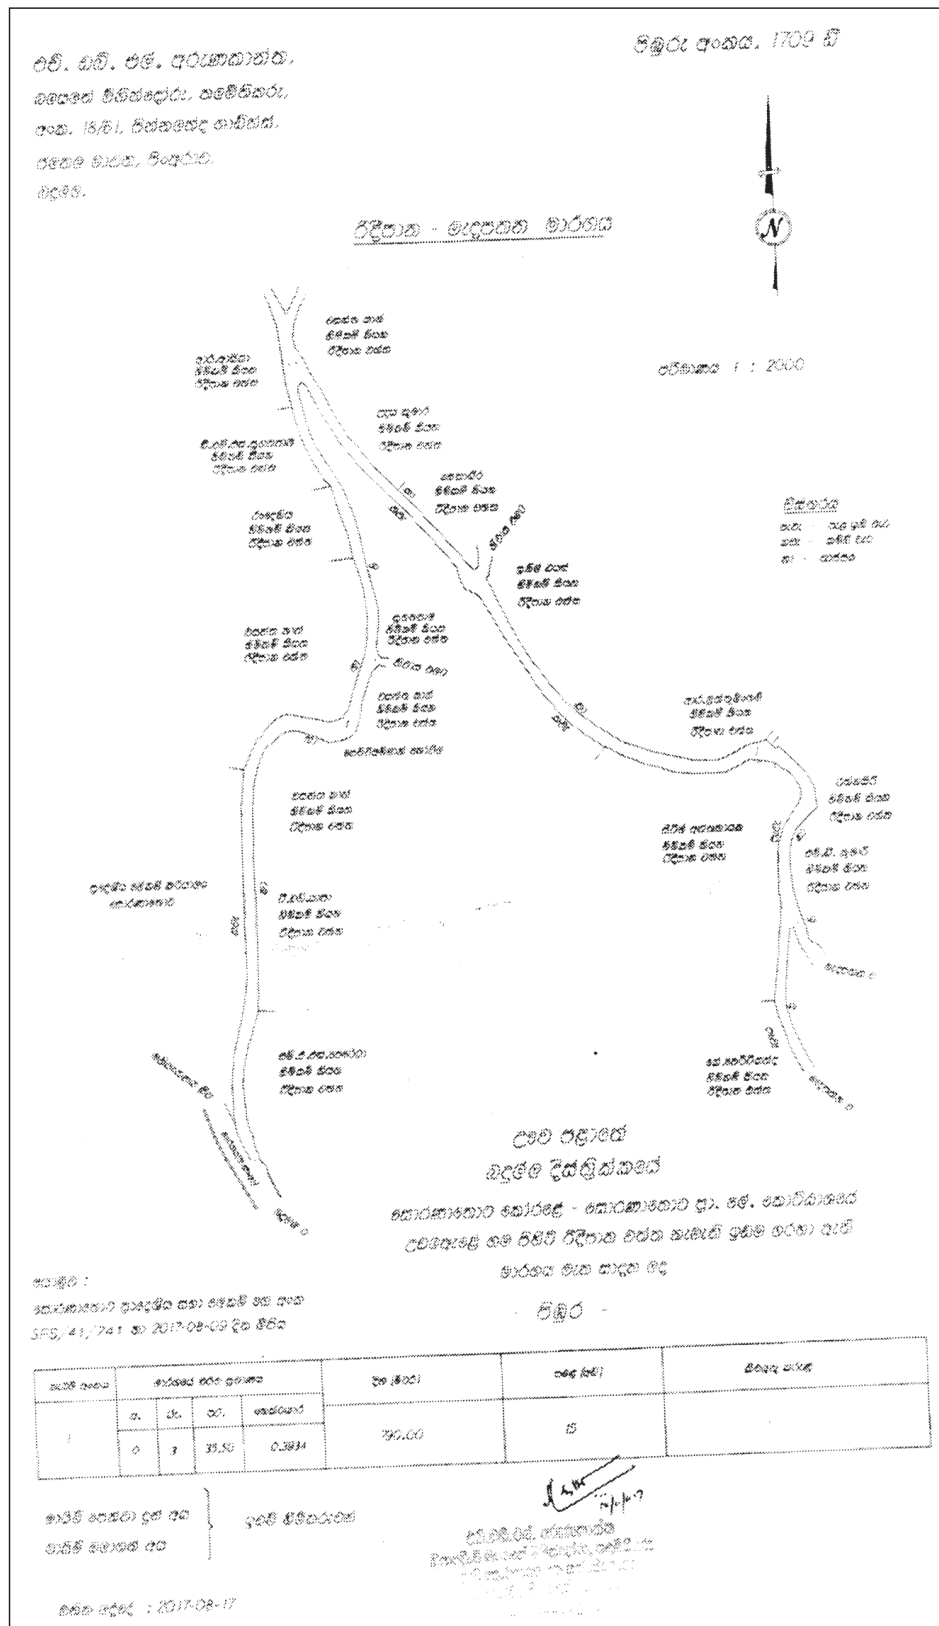

05. The name of the road - Dunhinda Estate Road
The beginning of the road - Rideepana - Medapathana Road.
The end of the road - Dunhinda Estate

The name and the No. of the Grama Sevaka Division - Rideepana 26C


- The length of the road - 470 metres
The breadth of the road - 12 feet

The names of the land owners on the left side of the road from the beginning to the end :

Mr. Senadeera
Mr. Udayakumara
Mr. W. M. Weerasingha
Mr. N. Logarathnam
Mr. Weerasekara
Mr. R.M. Gunasekara
Mr. Dhanapala
Mr. Gamage
Mr. Wimalasiri
Mr. Roshan Sampath
Mr. S. Dhanaseelam
Mr. Subhaharan
Community Centre Hall

The names of the land owners on the right side of the road from the beginning to the end :

Mr. Sunil Dias
Mr. A. Jothirajah
Mr. S. Sulochana
Mr. A. Jothirajah
Mr. R. M. Gunasekara
Mr. Sundaralingam
Mrs. Chintha Beligalla
Mr. M. Karunapala
Mr. W. M. Punyapala
Mr. L.M. Perera
Mr. W. M. Ananda
Mrs. R. M. Sudumenika

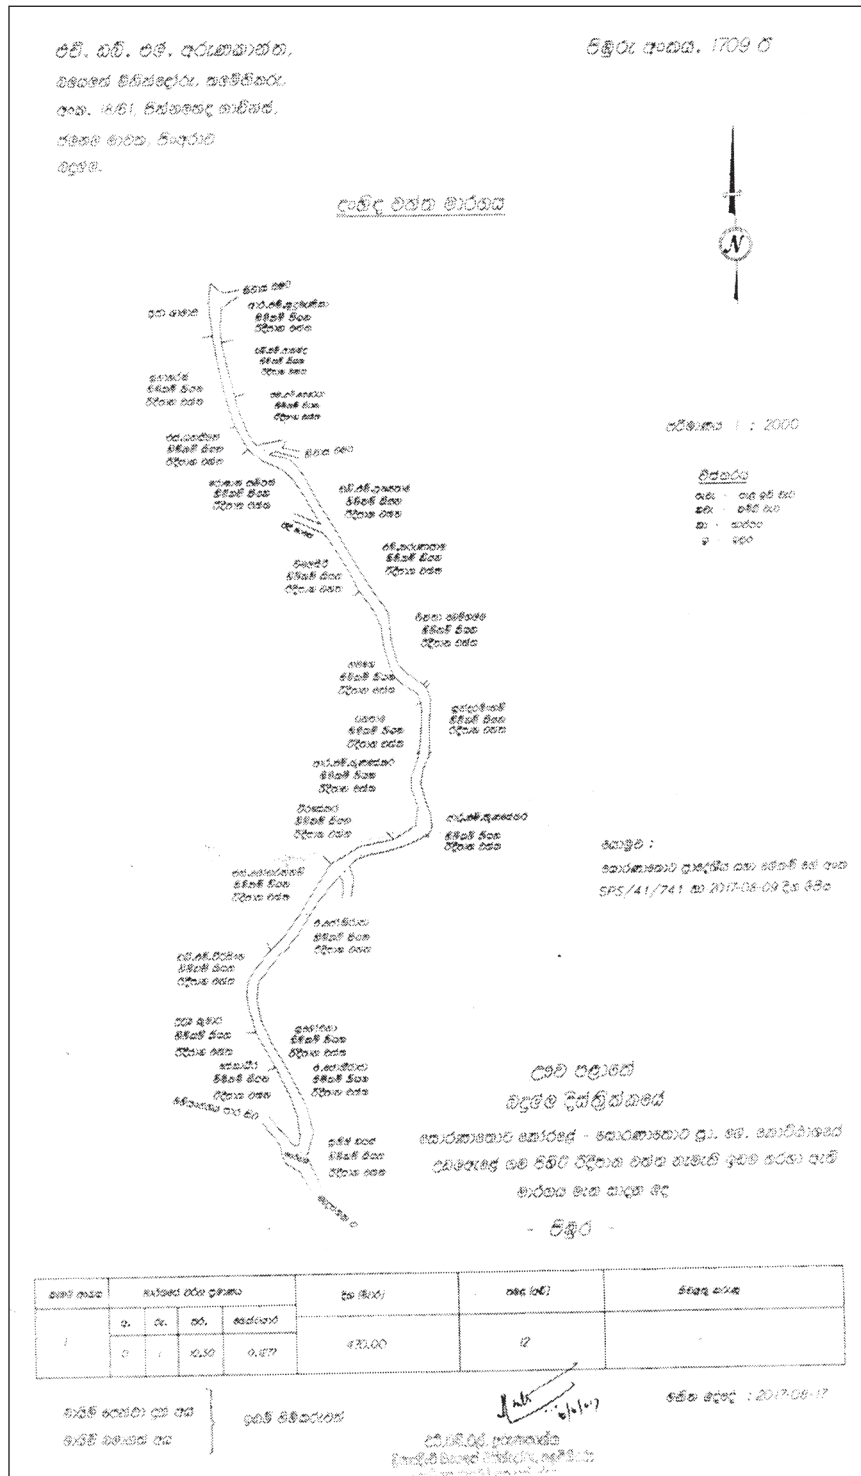

06. The name of the road - Dunhinda Estate Second Road
The beginning of the road - Rideepana Estate Road.
The end of the road - Ridee Mawatha

The name and the No. of the grama sevaka division - Rideepana 26C

The length of the road - 355 metres

The breadth of the road - 12 feet

The names of the land owners on the left side of the road from the beginning to the end.

Mr. Wilman Jayasekara,

Mrs. Gnana Rathnayake

Mrs. Pushpanandanie

Mrs. Chintha Beligalla

The names of the land owners on the right side of the road from the beginning to the end.

Mr. Wasantha Khan

Mr. Upali Jayalath

Mr. Aruna Rathnayaka


Mr. Anuruddha Jayasingha

Mr. Sankha Liyanaarachchi

Mr. Sapumal

Mrs. R. M. Dayawathie

Mr. Upali

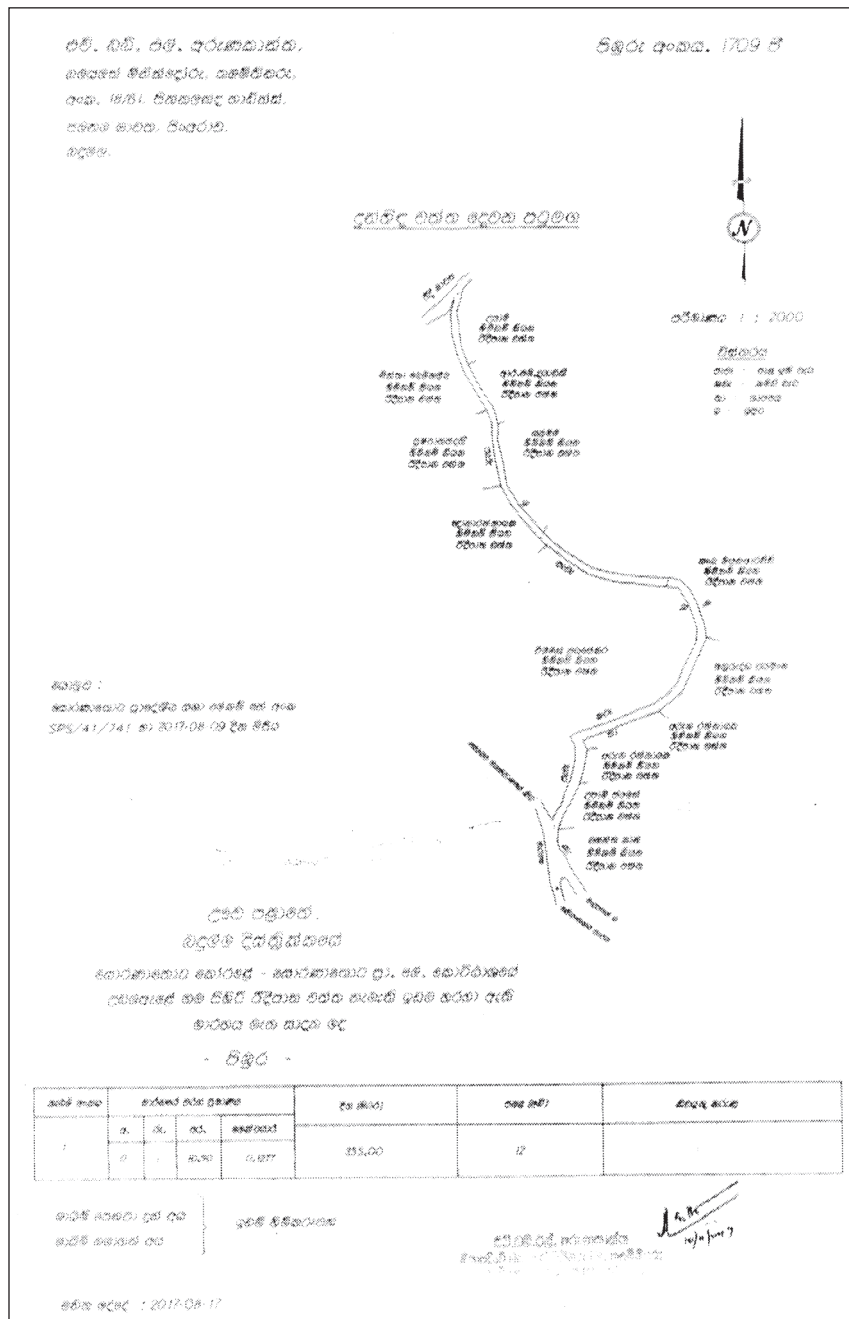

07. The name of the road - Rideepana Estate Road.
The beginning of the road - Rideepana - Medapathana Road.
The end of the road - Soranathota Vocational Training Centre.

The name and the No. of the grama Sevaka division - Rideepana 26C

The length of the road - 136 metres

The breadth of the road - 12feet

The names of the land owners on the left side of the road from the beginning to the end.

Mrs. R. Aasika

Mr. A. Muthuthulingam


Mr. Jiffry Naana

Soranathota Health Doctor's Office.

The names of the land owners on the right side of the road from the beginning to the end.

Mr. Wilman Jayasekara,

Mr. K. M. Abeyrathna.

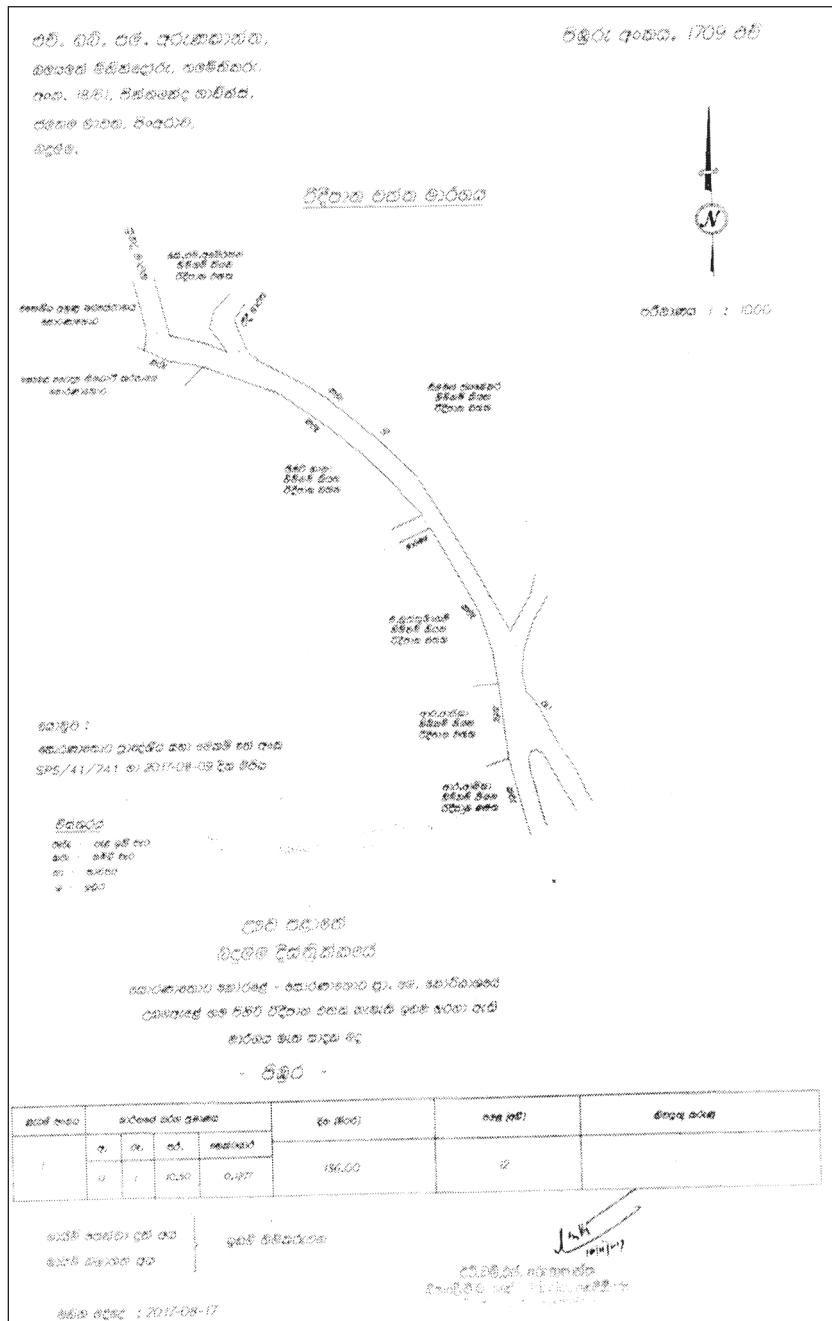

08. The name of the road - Kammalwaththa road.
The beginning to the road - Buddha Jayanthi Mawatha.
The end of the road - Kammalwaththa Gammanaya

The name and the No. of the grama Sevaka division - Boliyadda 23A

The length of the road - 630 metres


The breadth of the road - 10 feet

The names of the land owners on the left side of the road from the beginning to the end

Mr. Dhanapala
Mr. D. M. Premarathna
Mr. S. M. Sudubanda
Mr. R. M. Asoka
Mrs. Nandawathie
Mr. D. M. Gunadasa
Mr. A. M. Gunasekara
Mr. A. M. Karunadasa
Mr. L. R. M. Sudubanda
Mr. D. M. Premadasa
Mrs. Somawathie
Mr. D. M. Wijepala
Mr. D. M. Premadasa

The names of the land owners on the right side of the road from the beginning to the end.

Mr. Yasapala
Mr. K. B. Rathnayake
Mr. Piyadasa
Mr. S. M. Dingiri Banda
Mrs. Karuna Wanasinghe
Mr. Rathnayake
Mr. D. M. Premarathna
Mr. Wimalasena
Mr. Sarathchandra
Mr. Thilakasiri

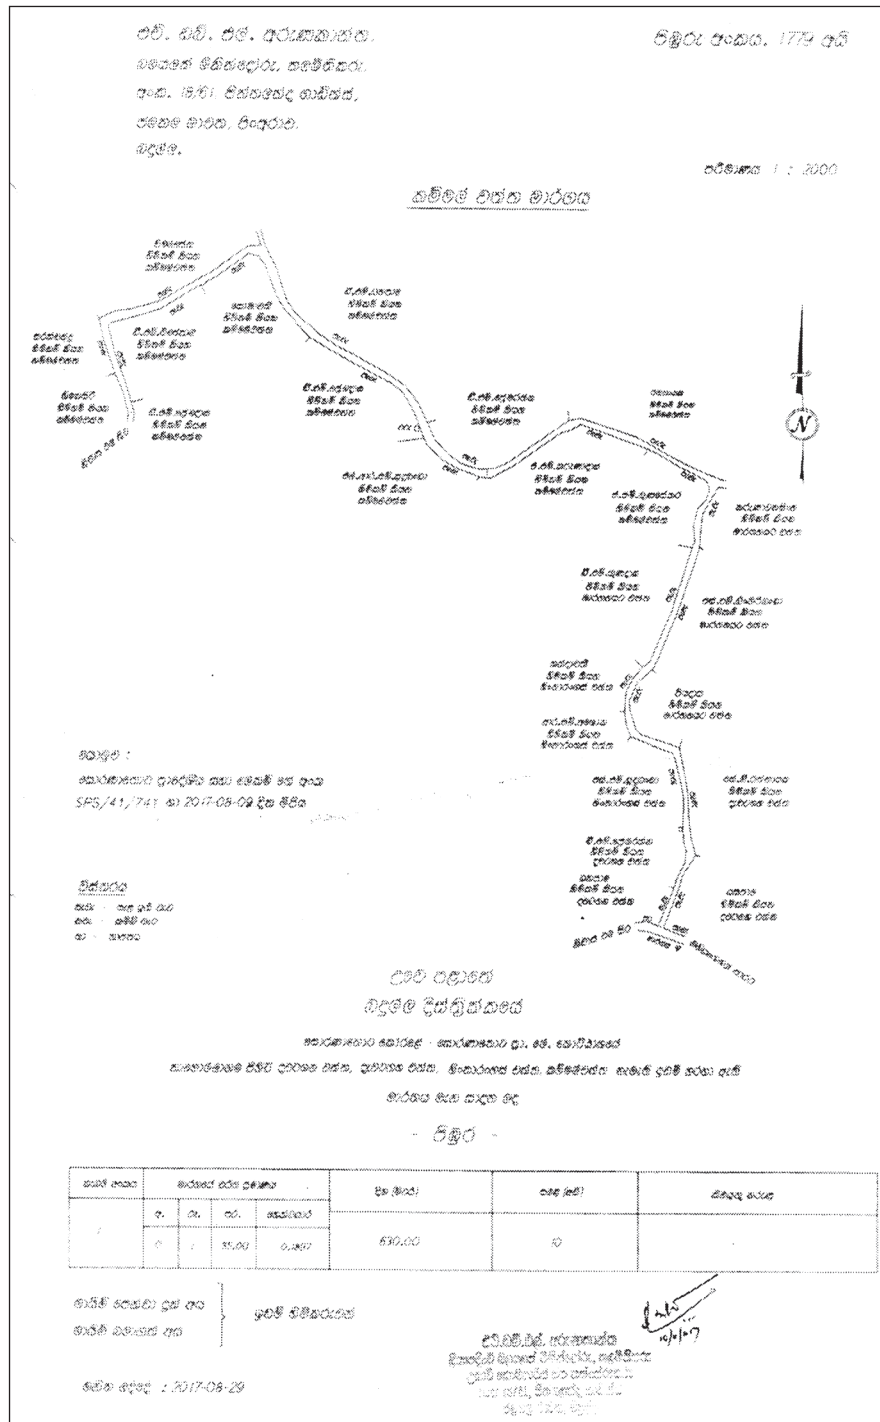

09. The name of the road - Thimbirigaspitiya - Lihiniyaketiya Road.
The beginning of the road - Badulla - Mahiyangana Main Road.
The end of the road - Badulu Oya

The name and the No. of the Grama Sevaka division - Rideepana 26C

The length of the road - 670 metres

The breadth of the road - 12 feet

The names of the land owners on the left side of the road from the beginning to the end.

Mrs. Idra Samarathunga

The State owned reservation

The names of the land owners on the right side of the road from the beginning to the end.

Mrs. Samanthie Menaka,

Sri Senananda Viharaya,

Mr. Egodawela

The State Owned Reservation.

එච්. ඩබ්ලිව්. එල්. ඇරැඹුණු, ආරක්ෂක නිලධාරී, කෘෂිකර්ම, අංක. 13/13, විහරණපාලන නිලධාරී, සමස්ත මාර්ග, පිටුපස, රජුගේ.

පිළිගැනීම, 1779 අංක. 1 : 2000

සිංහරාජය - මහලංකා මාර්ගය

කොටුව :
සංරක්ෂණය කළ යුතු ප්‍රදේශයක්
SPS/41/741 හා 2017-09-09 දින සිට

පිළිගැනීම
සහ : 10.00.00
සහ : 10.00.00
හා : 10.00.00
හා : 10.00.00

සිංහරාජය

මහලංකා මාර්ගය

සංරක්ෂණය කළ යුතු ප්‍රදේශයක්

සංරක්ෂණය කළ යුතු ප්‍රදේශයක්

සංරක්ෂණය කළ යුතු ප්‍රදේශයක්

සංරක්ෂණය කළ යුතු ප්‍රදේශයක්

පිළිගැනීම

නම	අංක	විස්තරය	විස්තරය	විස්තරය	විස්තරය	විස්තරය
1	2	3	4	5	6	7

සහ : 10.00.00

සහ : 10.00.00

සහ : 10.00.00

සහ : 10.00.00

10/04/17

10. The name of the road - Hinnarangaspitiya Road.
The beginning of the road - Badulla - Mahiyangana Road
The end of the road - Ambagaha Oya

The name and the No. of the grama sevaka division - Rideepana 26C

The length of the road - 175 metres

The breadth of road - 12 feet

The numbers of the lots of land according to the final village plan No. 88 on the left side of the road from the beginning to the end.

The lot Number 6

The lot Number 327

The Lot Number 326

The lot Number 320

The lot Number 322

The Lot Number 323


The numbers of the Lots of land on the right side according to the Final Village Plan Number 88 from the beginning to the end.

The lot Number 6

The Lot Number 325

The Lot Number 319

The Lot Number 323

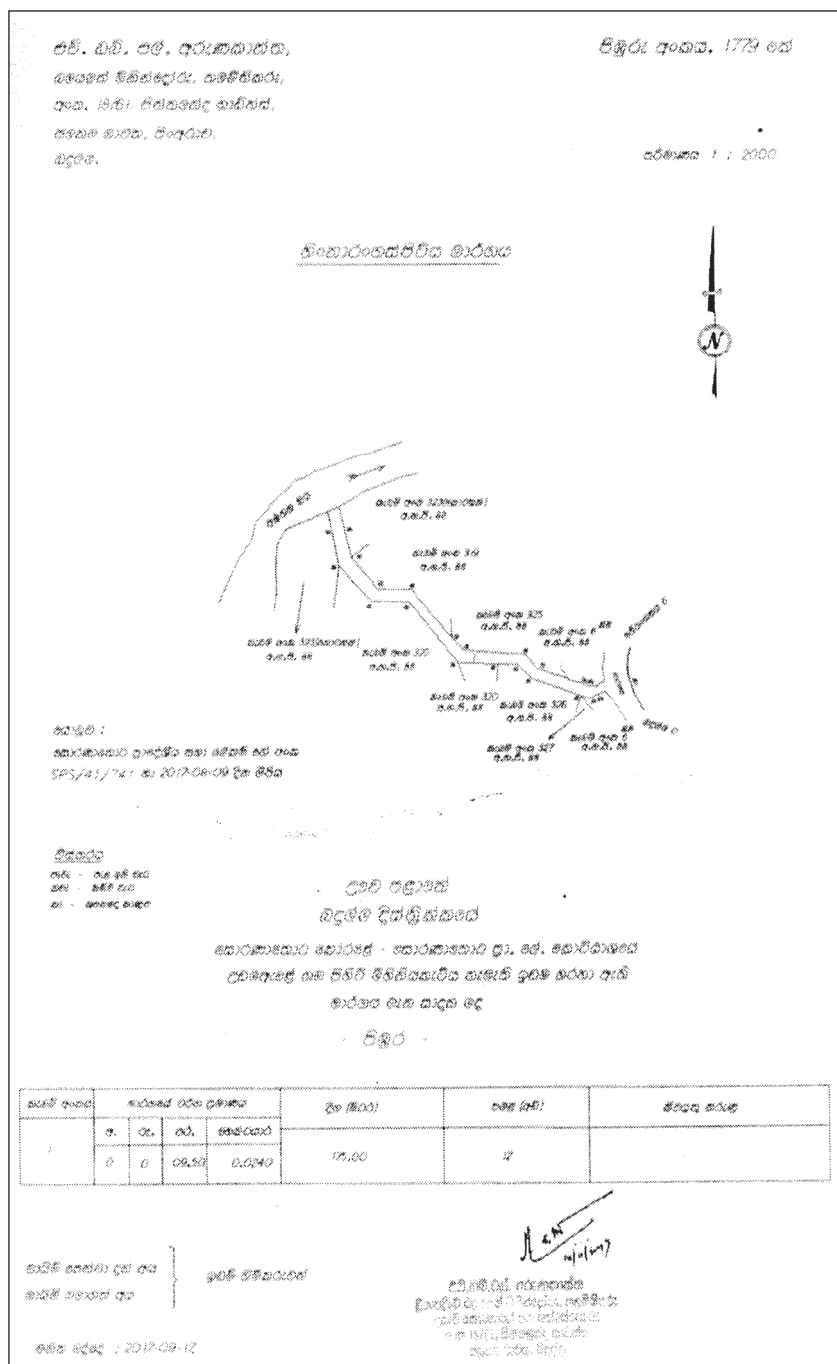

11. The name of the road - Kopihena Padipela Road
The beginning of the road - Badulla - Mahiyangana Road
The end of the road - Kopihena Gammanaya

The name and the No. of the grama sevaka division - Rideepana 26 C

The length of the road - 240 metres

The breadth of the road - 12 feet

The numbers of the lots of land on the left side of the road from the beginning to the end according to the Final Village Plan Number 88.


The Lot Number 06

The Lot Number 40

The numbers of the Lots of land on the right side of the road from the beginning to the end of the Road according to the Final Village Plan Number 88.

The Lot Number 6

The Lot Number 319

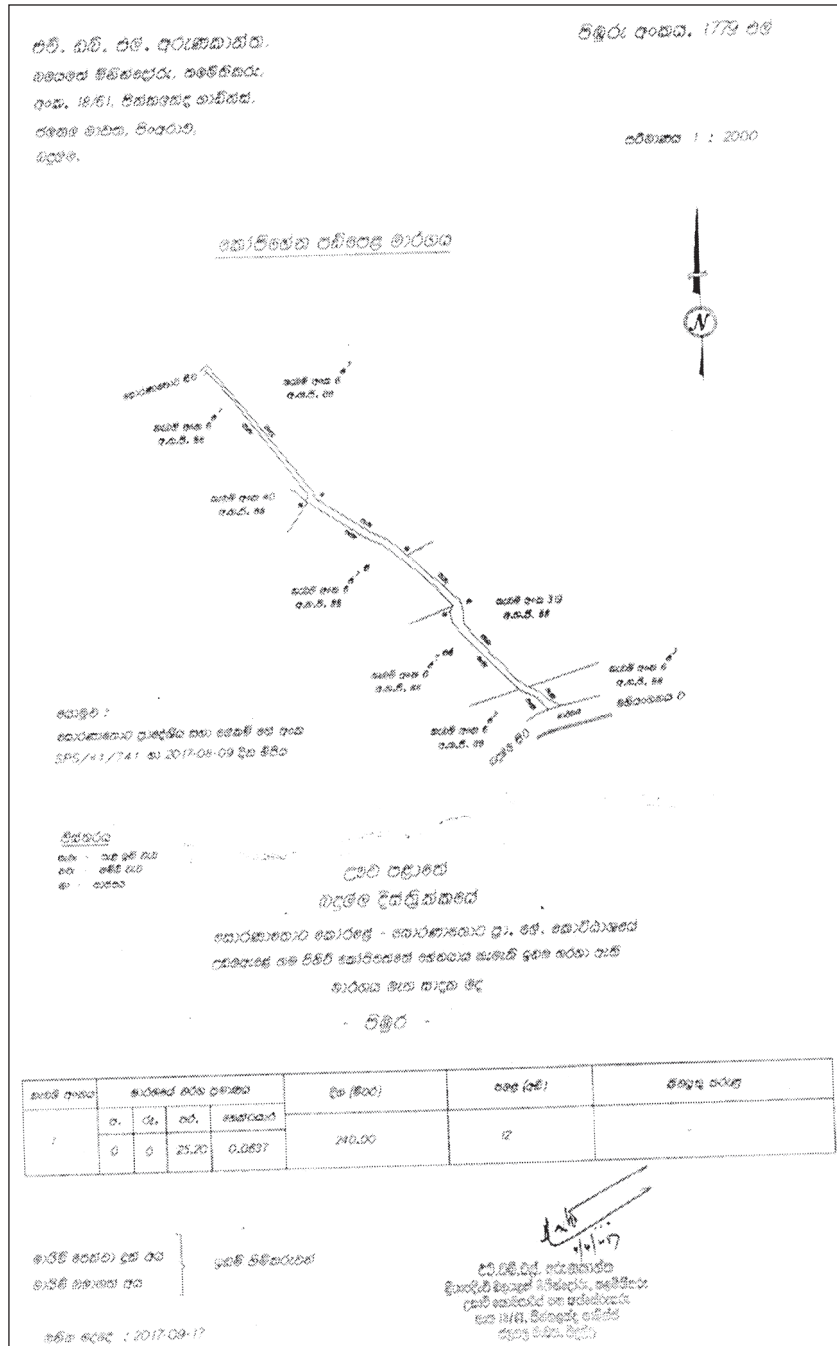

12. The name of the road - Dunhinda Pathana Road.
The beginning of the road - Badulla - Mahiyangana Road
The end of the road - Badulla - Mahiyangana Road
The name and the No. of the Grama Sevaka Division : Rideepana 26C
The length of the road - 640 metres
The breadth of road - 12 feet
The numbers of the lots of land on the left side of the road from the beginning to the end according to the Final Village Plan Number 88 :
The Lot Number 122
The Lot Number 123
The Lot Number 124
The Lot Number 125
The Lot Number 127
The Lot Number 128
The Lot Number 129
The Lot Number 263
The Lot Number 262 1/2
The Lot Number 261
The Lot Number 260
The Lot Number 256
The Lot Number 257 1/2
The Lot Number 255
The Lot Number 6

The numbers of the Lots of land on the right side of the road from the beginning to the end of the road according to the final Village Plan Number 88 :

- The Lot Number 143
The Lot Number 140
The Lot Number 133
The Lot Number 131
The Lot Number 129
The Lot Number 263
The Lot Number 262 1/2
The Lot Number 261
The Lot Number 260
The Lot Number 256
The Lot Number 265
The Lot Number 255
The Lot Number 265
The Lot Number 254
The Lot Number 6



Miscellaneous Notices

MUNICIPAL COUNCIL, BADULLA

CHARGING of fees for the services of crematorium, gully vehicles and cattle sheds for the Year 2018 by the Municipal Council of Badulla.

It is hereby notified to the general public that the fees for the year 2018 are approved, as given below by virtue of the powers vested on me being the Municipal Commissioner of the Municipal Council of Badulla, according to the Clause No. 286(A) of the authority 252 of the Municipal Council Ordinance.

Schedule

<i>Fees for the crematorium</i>	<i>Amended Schedule Rs. cts.</i>
Within the town limits	8,000 0
Within the town limits (7.00 p. m. night)	8,500 0
Outside the town limits	10,000 0
Outside the town limits (7.00 p. m. night)	10,500 0
For clergy (within and outside the town limits)	5,000 0

<i>Fees for the gully vehicle services</i>		<i>Amended Schedule Rs. cts.</i>		
		N. B. T. 2%	V. A. T. 15%	
Within town limits (household)	5,000 0	100 0	750 0	5,850 0
For 01 extra load	5,000 0	100 0	750 0	5,850 0
Outside the town limits (household)	10,000 0	200 0	1,500 0	11,700 0
Within and outside the town limits (for State and public institutions)	7,000 0	140 0	1,050 0	8,190 0
For Government quarters	5,000 0	100 0	750 0	5,850 0
<i>Fee for cattle sheds</i>		N. B. T. 2%	V. A. T. 15%	
Cattle shed fees for a cattle	250 0	5 0	37.50	292.50
Cattle shed fees for a goat	150.0	3.0	22.50	175.50

For the gully vehicle service when going out of the area of authority of the Municipal Council Rs. 300 will be charged per 1km.

Authorized Municipal Commissioner,
under the Clause 286"A" of the Municipal Councils Ordinance,
Municipal Council, Badulla.

At the Office of the Municipal Council, Badulla,
05th March, 2018.

MUNICIPAL COUNCIL BADULLA

Imposing Tax on Waste Materials

THE adopted By-law published in the *Extraordinary Gazette* No. 1778/45 of 05th October 2012 by the Provincial Council of Uva on management of solid waste materials, was accepted by the Municipal Council of Badulla by the Part IV(B) of the *Gazette* of the Democratic Socialist Republic of Sri Lanka of 21.02.2014. Accordingly I hereby announce that the under-mentioned waste materials tax will be imposed.

SCHEDULE

<i>Category of waste material</i>	<i>Weight (in kg) for one day</i>	<i>Volume (in L) for one day</i>	<i>Monthly charge Rs. cts.</i>
Decaying waste materials	5-9		1,000 0
	10-19		2,000 0
	20-39		3,000 0
	40-49		5,000 0
	50		10,000 0
	For every 5kg exceeding 50		500 0
Decaying waste materials		5-9	1,000 0
		10-19	2,000 0
		20-29	3,000 0
		30-49	5,000 0
		50	10,000 0
		For every 5L exceeding 50	500 0
Electronic waste materials	20kg	For one month	1,000 0
Trees and their parts	For one cube	For transporting and handing over	2,000 0
Soil	For one cube		1,000 0
Building materials	For one cube		5,000 0

Authorized Municipal Commissioner,
under the clause 286"A" of the Municipal Councils Ordinance,
Municipal Council, Badulla.

At the Office of the Municipal Council Badulla,
March, 2018.

**NEW SCALES OF CHARGES FOR NOTICES AND ADVERTISEMENTS IN THE
“GAZETTE OF THE DEMOCRATIC SOCIALIST REPUBLIC OF SRI LANKA”
EFFECTIVE AS FROM JANUARY 01st, 2013**

**All the Gazettes could be downloaded from the www.documents.gov.lk
(Issued every Friday)**

1. All Notices and Advertisements are published at the risk of the Advertisers.
2. All Notices and Advertisements by Private Advertisers may be handed in or sent directly by post together with full payments to **the Government Printer, Department of Government Printing, Colombo 8.**
3. The office hours are from 8.30 a.m. to 4.15 p.m.
4. Cash transactions will be from 9.00 a.m. to 3.00 p.m.
5. **All Notices and Advertisements must be pre-paid.** Notices and Advertisements sent directly by post should be accompanied by Money Order, Postal Order or Cheque made payable to the Government Printer. Postage stamps will not be accepted in payment of Advertisements. Post Office - Borella will be the paying office for Money Orders.
6. To avoid errors and delay “copy” should be **on one side of the paper only and typewritten.**
7. **All signatures should be repeated in block letters below the written signature.**
8. Notices re-change of name from Non-Government Servants and Trade Advertisements are not accepted for publication.
9. Advertisements purporting to be issued under Orders of Courts will not be inserted unless signed or attested by a Proctor of the Supreme Court.
10. **The authorised scale of charges for Notices and Advertisements is as follows from January 01st, 2013:-**

Rs.	cts.
One inch or less	137 0
Every addition inch or fraction thereof	137 0
One column or 1/2 page of <i>Gazette</i>	1,300 0
Two columns or one page of <i>Gazette</i>	2,600 0

(All fractions of an inch will be charged for at the full inch rate.)

11. The “**Gazette of the Democratic Socialist Republic of Sri Lanka**” is published every Friday. Day of publication is subject to alteration in any week where Public Holidays intervene.
12. All Notices and Advertisements should reach the **Government Printer, Department of Government Printing, Colombo 8**, as shown in Schedule of Separate Notice published at the end of each part of the *Gazette* of the first week of every month.
13. All communications regarding non-receipt, change of address and of the *Gazette* of the Democratic Socialist Republic of Sri Lanka should be addressed to the Government Printer, Department of Government Printing, Colombo 08.
14. **REVISED SUBSCRIPTION RATES EFFECTIVE FROM JANUARY 1ST 2013 :**

***Annual Subscription Rates and Postage**

	Price Rs. cts.	Postage Rs. cts.
Part I :		
Section I	4,160 0	9,340 0
Section II (Advertising, Vacancies, Tenders, Examinations, etc.)	580 0	950 0
Section III (Patent & Trade Mark Notices etc.)	405 0	750 0
Part I (Whole of 3 Sections together)	890 0	2,500 0
Part II (Judicial)	860 0	450 0
Part III (Lands)	260 0	275 0
Part IV (Notices of Provincial Councils and Local Government)	2,080 0	4,360 0
Part V (Stage carriage permits and Book List)	1,300 0	3,640 0
Part VI (List of Jurors and Assessors)	780 0	1,250 0
Extraordinary Gazette	5,145 0	5,520 0

Subscription to the “Gazette of the Democratic Socialist Republic of Sri Lanka” are booked per periods of not less than 12 months so as to terminate at the end of a calendar year only.

*** Rates for Single Copies (if available in stock)**

	Price Rs. cts.	Postage Rs. cts.
Part I :		
Section I	40 0	60 0
Section II	25 0	60 0
Section III	15 0	60 0
Part I (Whole of 3 Sections together)	80 0	120 0
Part II	12 0	60 0
Part III	12 0	60 0
Part IV (Notices of Provincial Councils and Local Government)	23 0	60 0
Part V	123 0	60 0
Part VI	87 0	60 0

***All single copies could be obtained from Government Publications Bureau, No. 163, Kirulapone Mawatha, Polhengoda, Colombo 05.**

IMPORTANT NOTICE REGARDING PUBLICATION OF GAZETTE

THE Weekly issue of the *Gazette of the Democratic Socialist Republic of Sri Lanka* is normally published on Fridays. If a Friday happens to be a Public Holiday the *Gazette* is published on the working day immediately preceding the Friday. Thus the last date specified for the receipt of notices for publication in the *Gazette* also varies depending on the incidence of public holidays in the week concerned.

The Schedule below shows the date of publication and the latest time by which notices should be received for publication in the respective weekly *Gazette*. All notices received out of times specified below will not be published. Such notices will be returned to the sender by post for necessary amendment and return if publication is desired in a subsequent issue of the *Gazette*. It will be in the interest of all concerned if those desirous of ensuring the timely publication of notices in the *Gazette* make it a point to see that sufficient time is allowed for postal transmission of notices to the Government Press.

The Government Printer does not accept payments of subscription for the Government Gazette.

Note.—Payments for inserting Notices in the *Gazette of the Democratic Socialist Republic of Sri Lanka* will be received by the Government Printer.

THE SCHEDULE

<i>Month</i>	<i>Date of Publication</i>			<i>Last Date and Time of Acceptance of Notices for Publication in the Gazette</i>		
	2018					
APRIL	06.04.2018	Friday	—	23.03.2018	Friday	12 noon
	12.04.2018	Thursday	—	29.03.2018	Thursday	12 noon
	20.04.2018	Friday	—	06.04.2018	Friday	12 noon
	27.04.2018	Friday	—	12.04.2018	Thursday	12 noon
MAY	04.05.2018	Friday	—	20.04.2018	Friday	12 noon
	11.05.2018	Friday	—	27.04.2018	Friday	12 noon
	18.05.2018	Friday	—	04.05.2018	Friday	12 noon
	25.05.2018	Friday	—	11.05.2018	Friday	12 noon
JUNE	01.06.2018	Friday	—	18.05.2018	Friday	12 noon
	08.06.2018	Friday	—	25.05.2018	Friday	12 noon
	14.06.2018	Thursday	—	01.06.2018	Friday	12 noon
	22.06.2018	Friday	—	08.06.2018	Friday	12 noon
	29.06.2018	Friday	—	14.06.2018	Thursday	12 noon

GANGANI LIYANAGE,
 Government Printer. (*Acting*)

Department of Government Printing,
 Colombo 08,
 01st January, 2018.